

Westway Condominiums - Dwelling Unit 312


WESTWAY
CONDOMINIUMS
201 LAKE STREET EAST
WAYZATA, MINNESOTA

esg
ARCHITECTURE & DESIGN

350 North 5th Street, Suite 400
Minneapolis, MN 55401
p 612.339.5508 | esgarch.com

CONDOMINIUM UNIT LOCATION REFERENCE PLAN

WESTWAY BUILDING - LEVEL 3
PLAN IS NOT TO SCALE

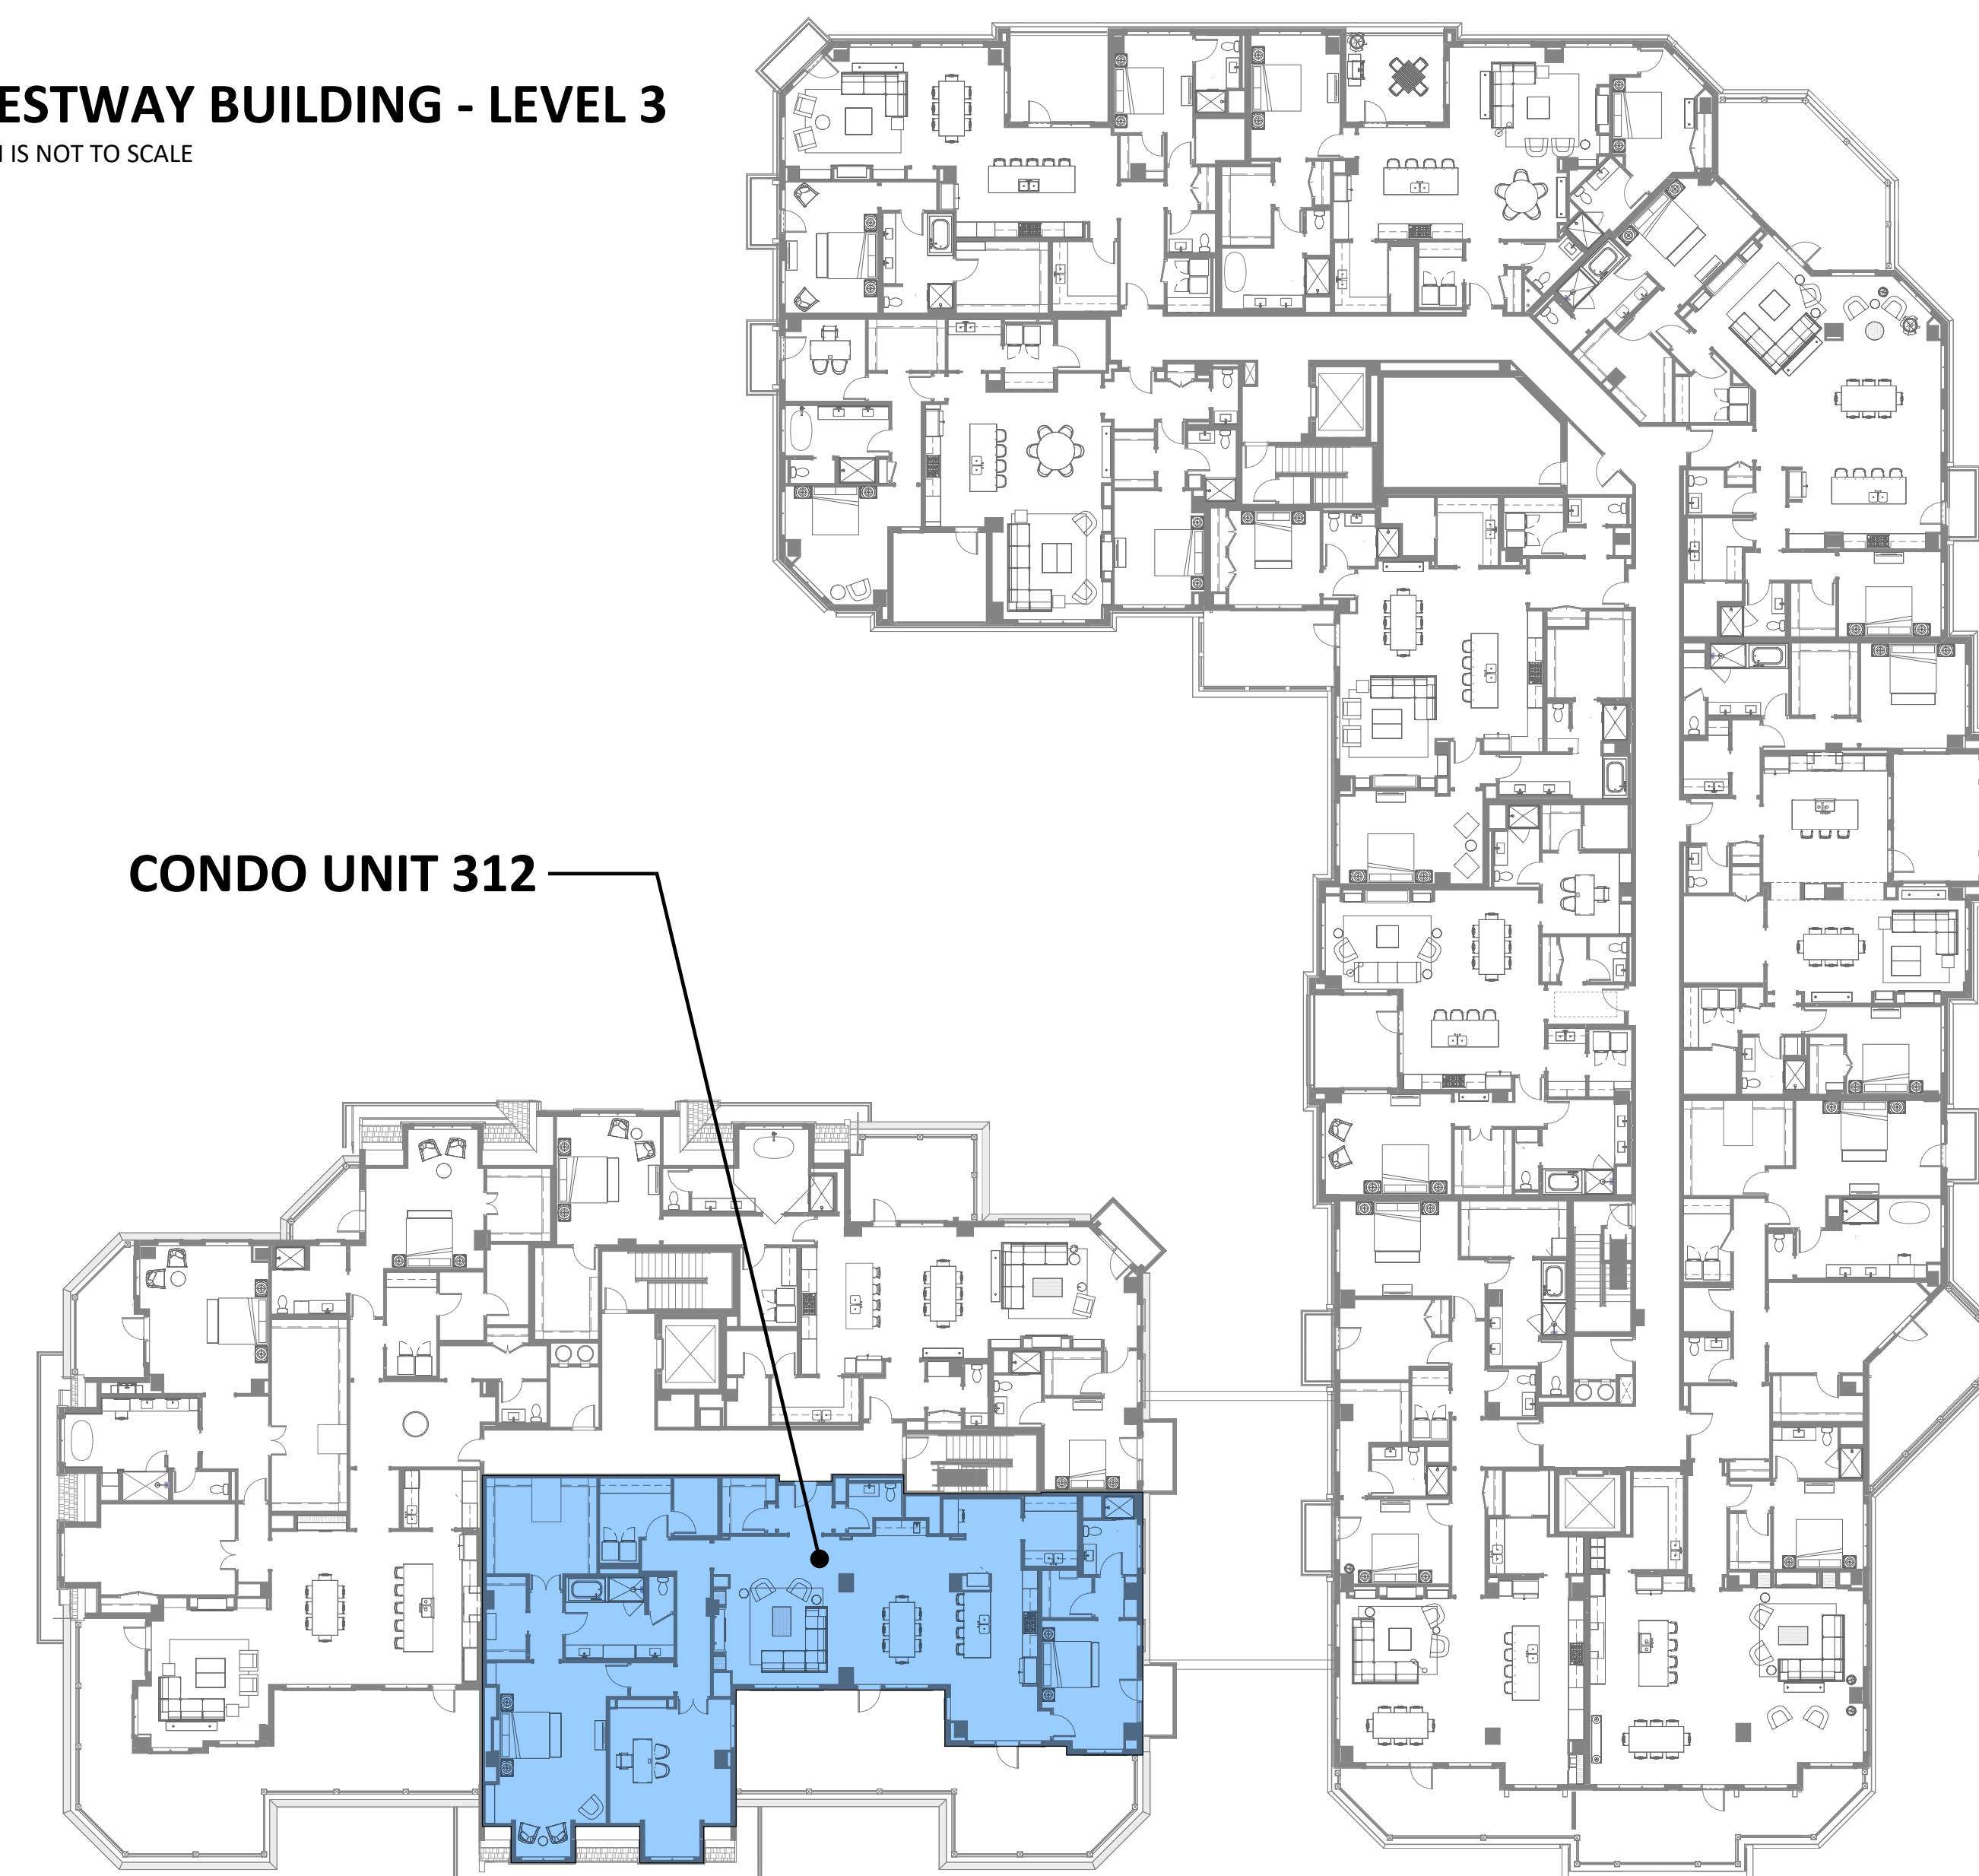

DRAWING INDEX

DRAWING NO.	DRAWING NAME
312 - T1	TITLE PAGE, GENERAL PROJECT INFORMATION
312 - A1	FLOOR PLAN AND REFLECTED CEILING PLAN
312 - A2	POWER/TECHNOLOGY COORDINATION AND FINISH PLANS
312 - A3	INTERIOR ELEVATIONS
312 - M1	HVAC AND PLUMBING PLANS AND SCHEDULES
312 - E1	ELECTRICAL, LIGHTING AND LOW-VOLTAGE PLANS AND SCHEDULES

PROJECT TEAM

DEVELOPER:	LNR CONSTRUCTION LLC 319 BARRY AVENUE SOUTH SUITE 301 WAYZATA, MN 55391 CONTACT: ---
OWNER'S REP:	MARCO MCLANE --- CONTACT: --- PH: ---
CONTRACTOR:	TBD --- CONTACT: --- PH: 952-607-4658
ARCHITECT:	ESG ARCHITECTURE & DESIGN 350 NORTH 5TH STREET, SUITE 400 MINNEAPOLIS, MN 55401 CONTACT: TERRY GRUENHAGEN PH: 612-373-4656
MEP ENGINEERS:	EMANUELSON - PODAS, INC. 7705 BUSH LAKE ROAD EDINA, MN 55439 PH: 952-930-0050
STRUCTURAL ENGINEER:	MEYER BORGMAN JOHNSON 510 S MARQUETTE AVE, SUITE 900 MINNEAPOLIS, MN 55402 PH: 612-338-0713
ACOUSTICAL CONSULTANT:	WESTSIDE ACOUSTICS 801 S. GRAND AVE, SUITE 1020 LOS ANGELES, CA 90017 PH: 213-282-9800


ISSUED FOR
PRICING

ORIGINAL ISSUE:
DATE


REVISIONS:
No. Description Date

GENERAL SYMBOLS AND IDENTIFICATION METHODS


CONDO UNIT/NUMBER IDENTIFICATION

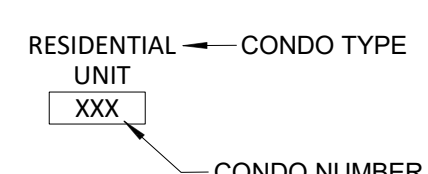


DRAWING NUMBERING

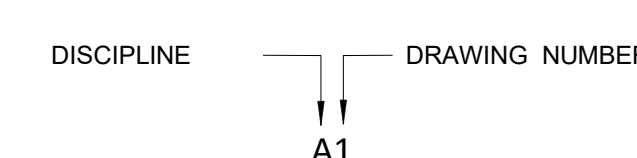


DETAIL REFERENCE

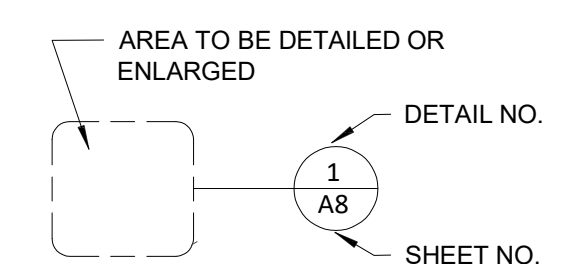


ELEVATION REFERENCE

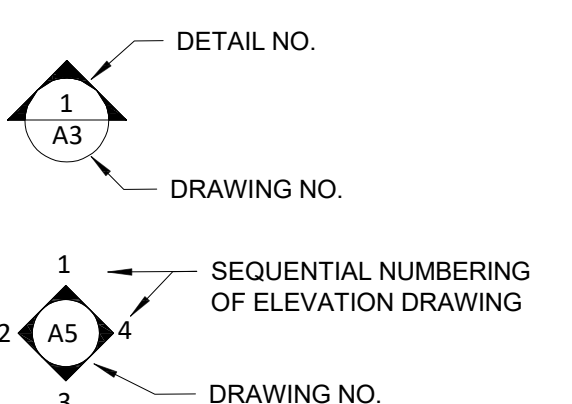


SECTION REFERENCE

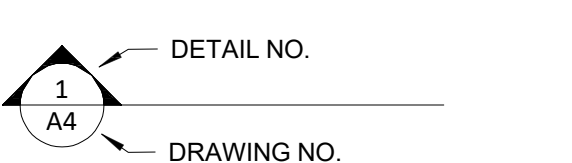


COLUMN GRID DESIGNATORS

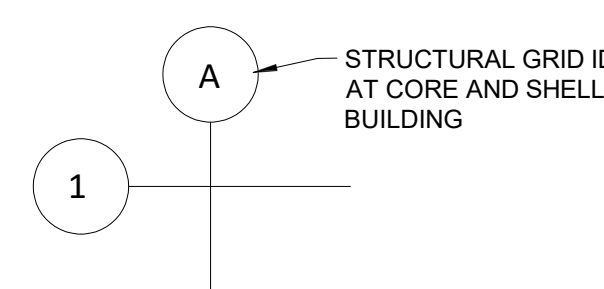


LINE TYPE IDENTIFICATION

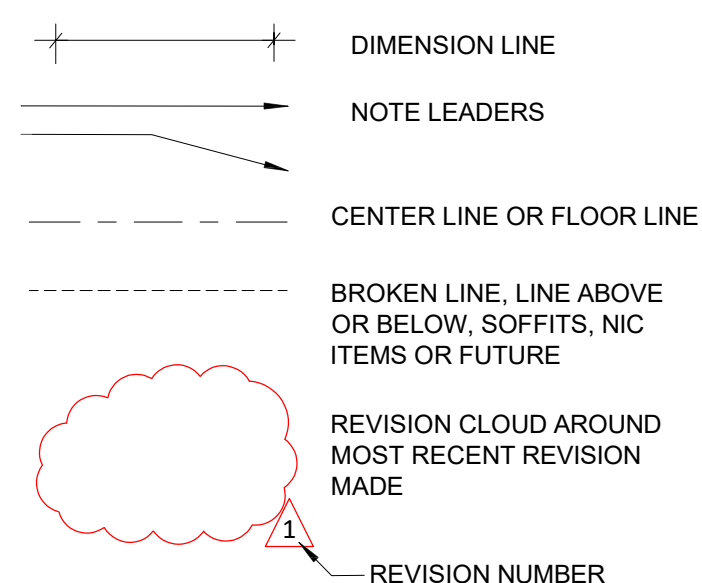


DOOR OPENING IDENTIFICATION

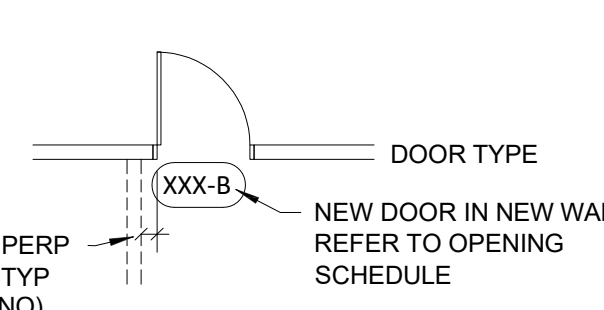


ELEVATION SYMBOLS

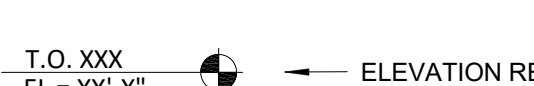


DRAWING VIEW IDENTIFIER

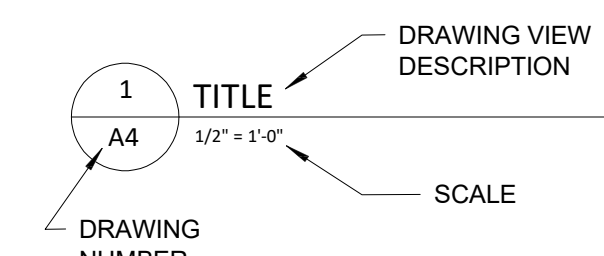


WALL TYPE SYMBOL

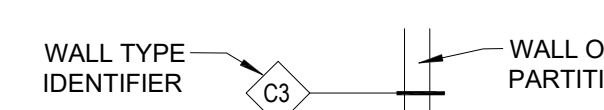

KEY NOTE SYMBOL

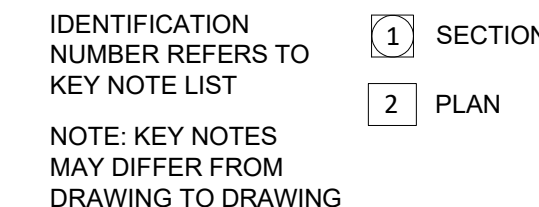

INTERIOR FINISH TAGS

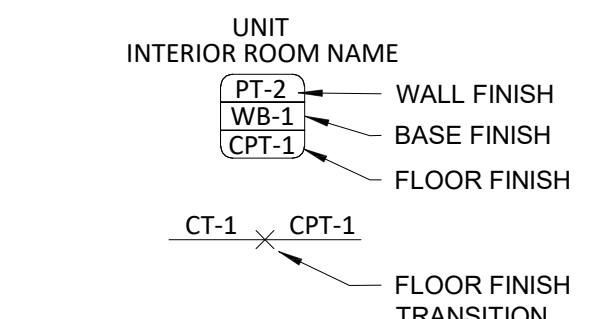

SCOPE AND PERMITTING INFORMATION

THIS SET OF CONSTRUCTION DOCUMENTS IS FOR DWELLING UNIT 114 ONLY WHICH IS BEING SOLD AS A RESIDENTIAL CONDOMINIUM WITHIN THE WESTWAY BUILDING. THE INTERIOR CONSTRUCTION FOR THIS UNIT SHALL BE PERMITTED SOLELY FOR THIS PURPOSE WITH THE CITY OF WAYZATA.

INTERIOR CONSTRUCTION SCOPE SHALL COMMENCE ONLY WHEN THE CORE AND SHELL CONSTRUCTION IN AND AROUND THIS UNIT IS DEEMED COMPLETE BY THE DEVELOPER AND THE ARCHITECT.

CODE COMPLIANCE INFORMATION:

THIS DWELLING UNIT WILL BE OWNER OCCUPIED AND IS LOCATED WITHIN THE WESTWAY BUILDING. THE CORE AND SHELL CONSTRUCTION FOR THE WESTWAY BUILDING HAS BEEN PERMITTED SEPARATELY - REFER TO PERMIT #XXXX AT THE CITY OF WAYZATA.

THE CORE AND SHELL BUILDING IS PRIMARILY AN R-2 OCCUPANCY. THE CONSTRUCTION TYPE IS II-B. THE BUILDING IS FULLY SPRINKLERED AND THIS DWELLING UNIT SHALL ALSO BE FULLY SPRINKLERED.

ALL CONSTRUCTION WITHIN THE UNIT SHALL COMPLY WITH THE TYPE II-B REQUIREMENTS OF THE CURRENT STATE BUILDING CODE. THE APPLICABLE CODES ARE AS FOLLOWS:

- 2020 MINNESOTA STATE BUILDING CODE (REFERENCES THE 2018 IBC)
- 2020 MINNESOTA STATE FIRE CODE (REFERENCES THE 2018 IFC)
- THE MINNESOTA STATE ELECTRICAL CODE WHICH HAS ADOPTED THE 2023 NATIONAL ELECTRICAL CODE (NEC)



2024-1134
PROJECT NUMBER

AJ, JW, TG TG
DRAWN BY CHECKED BY

WESTWAY CONDOMINIUMS


GENERAL INFORMATION

312-T1

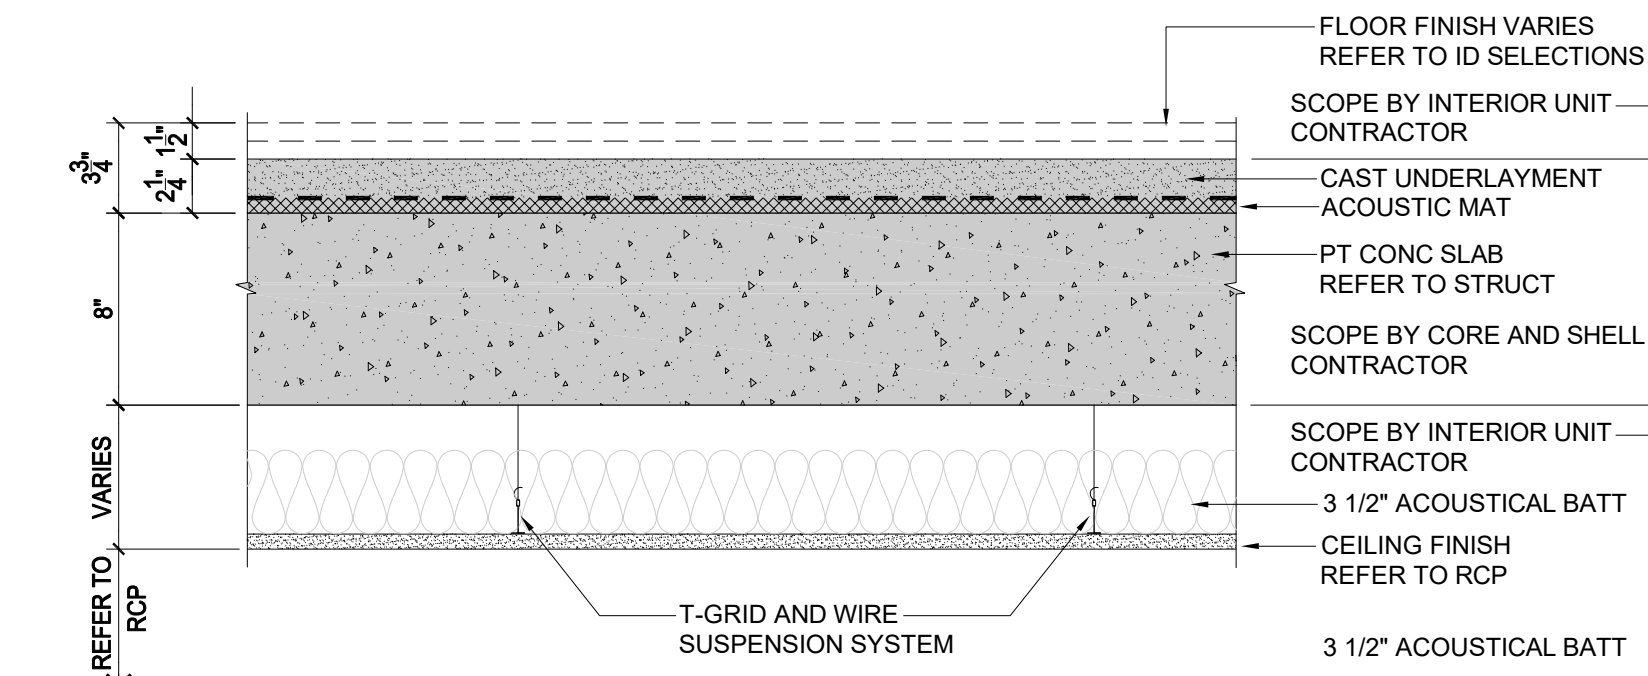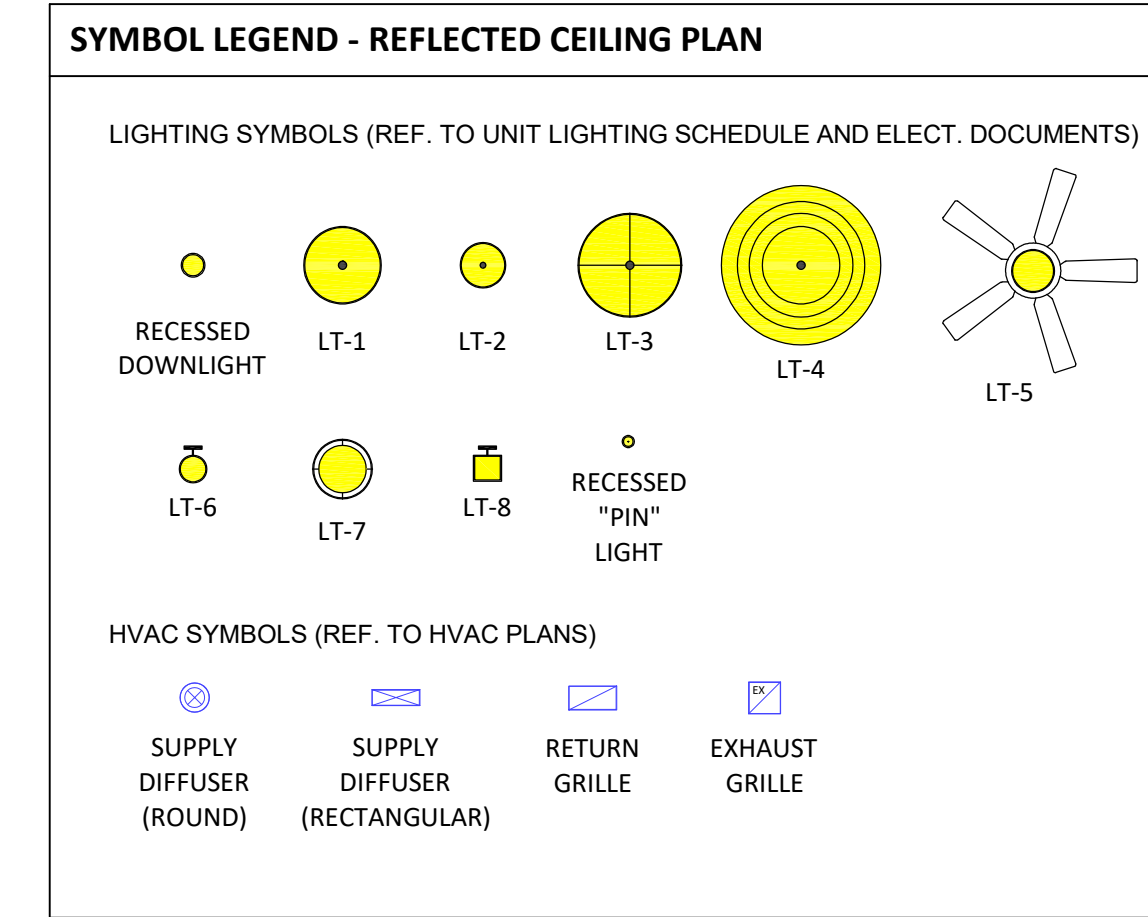

2 CONDO UNIT 312 - REFLECTED CEILING PLAN

1/4" = 1'-0"

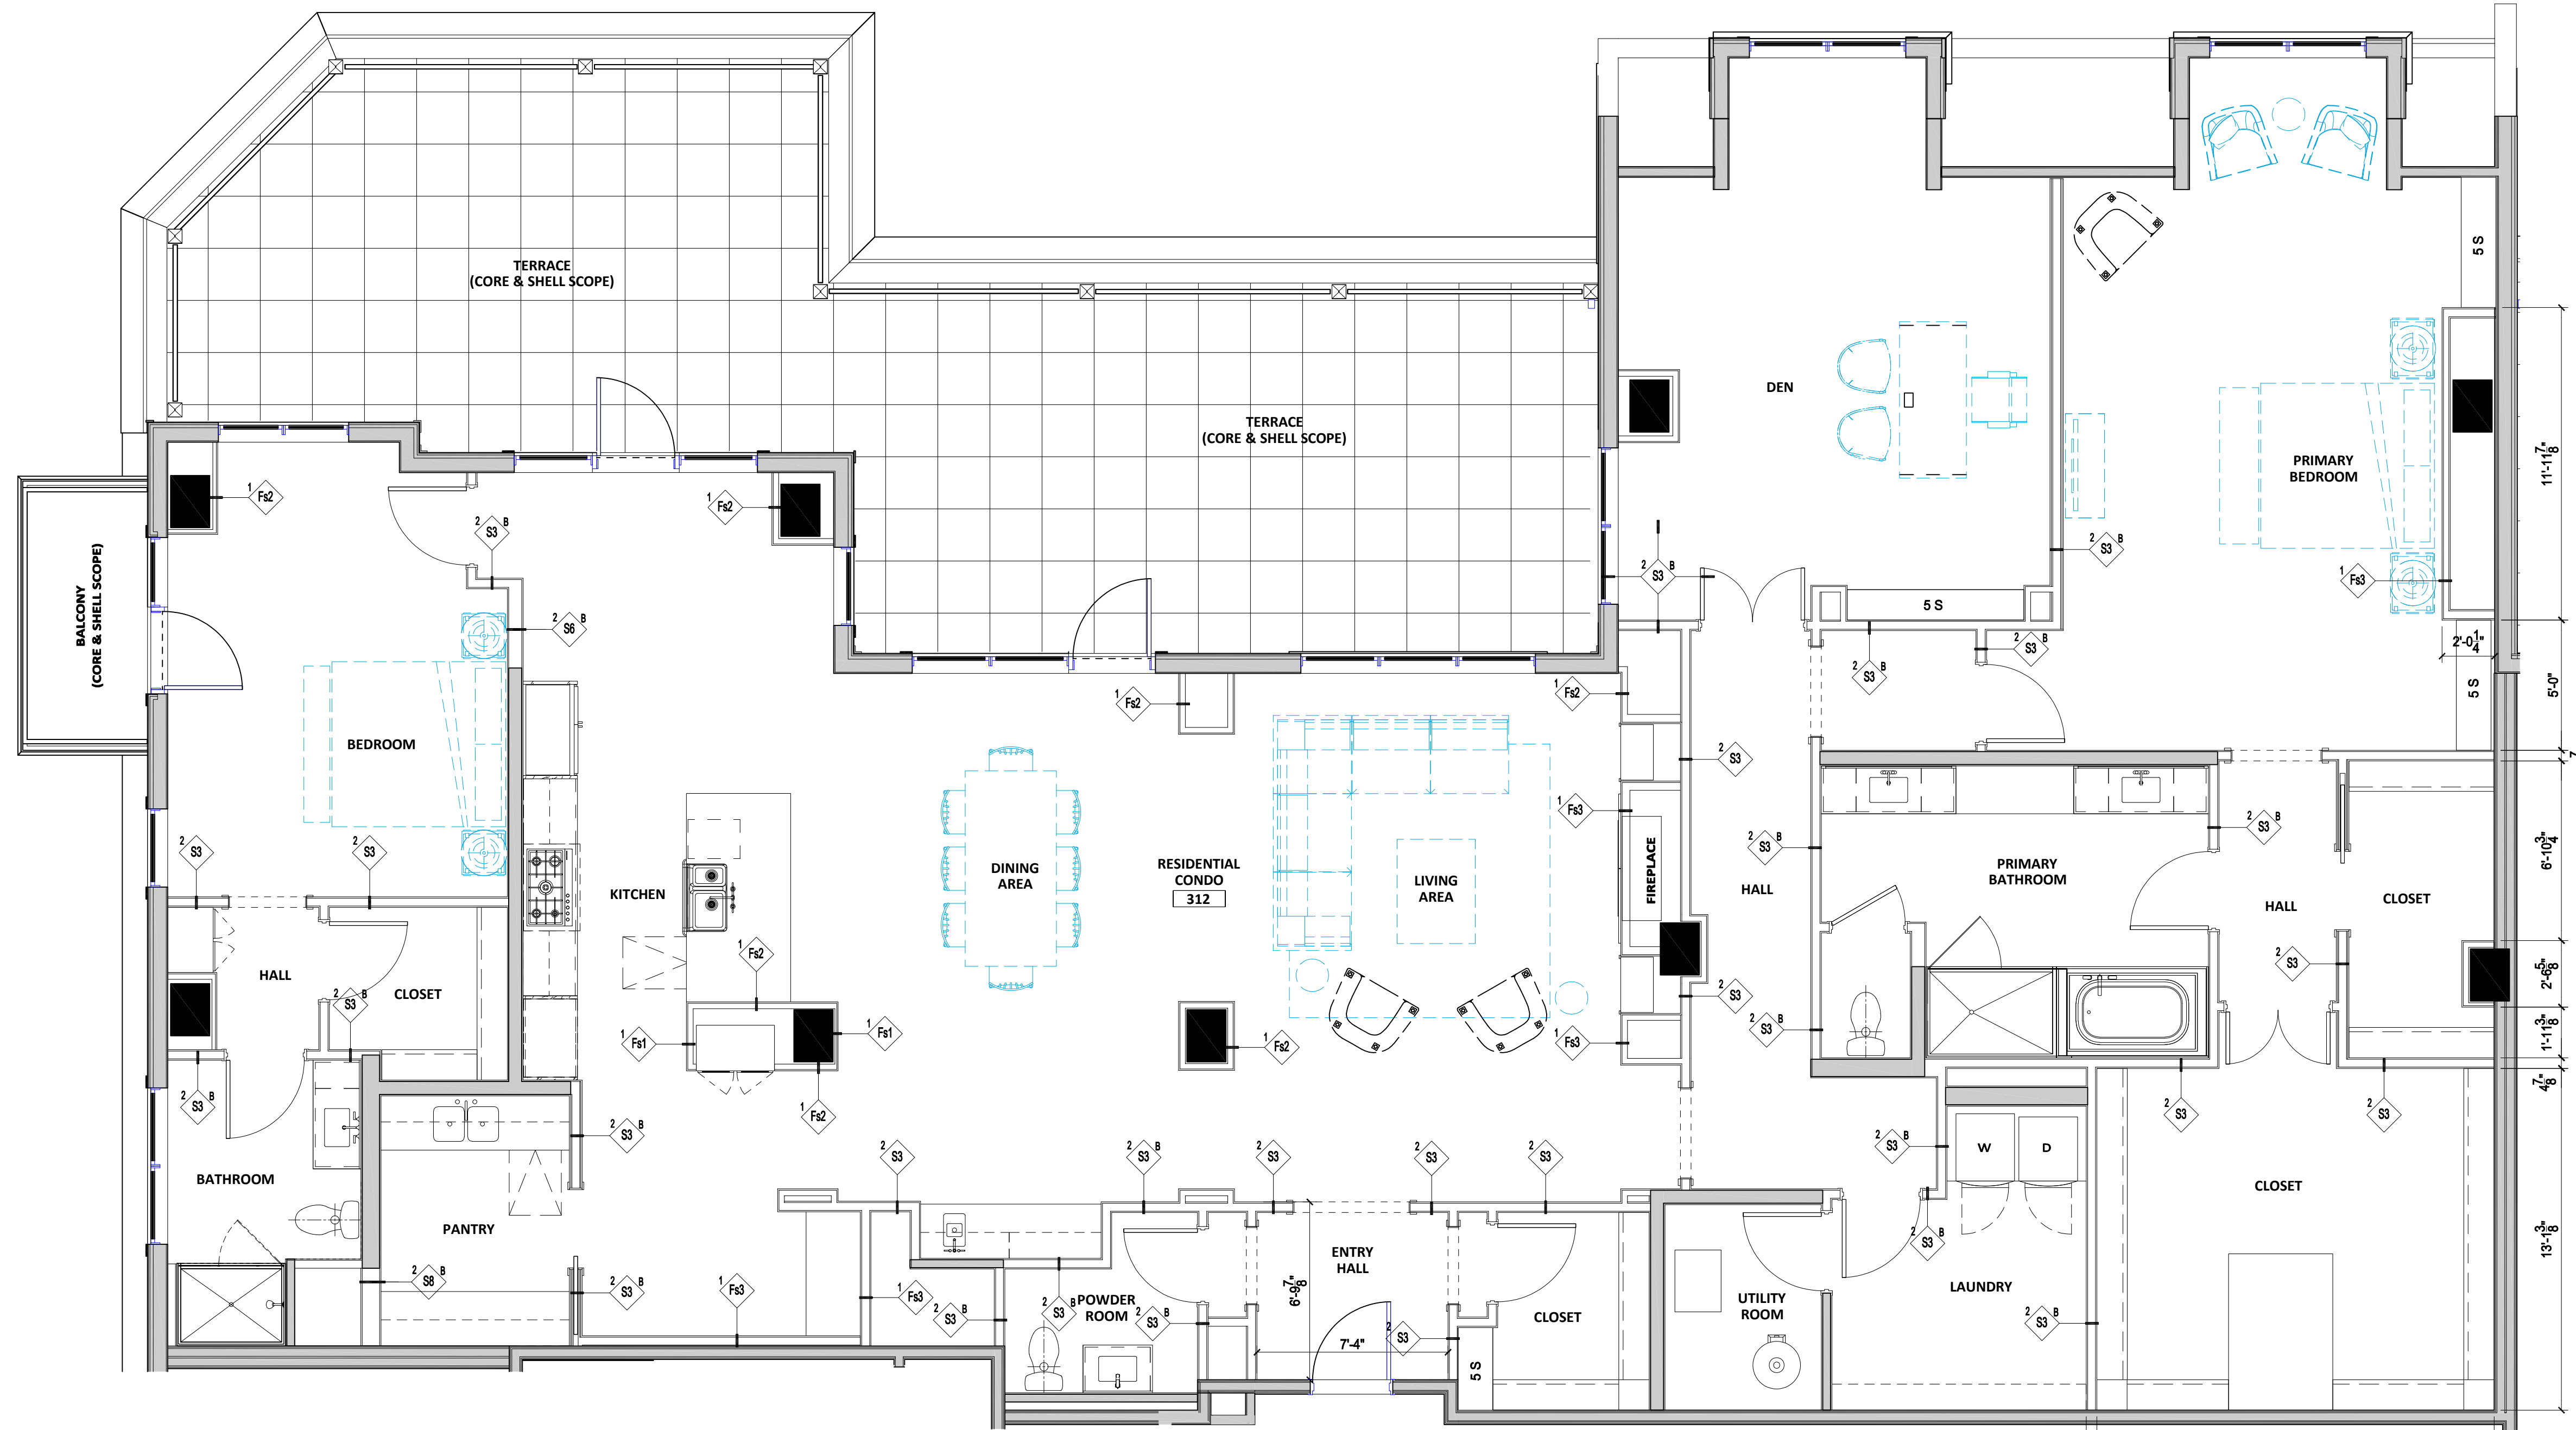

1 CONDO UNIT 312 - FLOOR PLAN

1/4" = 1'-0"


GENERAL NOTES - FLOOR PLANS

- PLAN DIMENSIONING STANDARDS ARE AS FOLLOWS UNLESS NOTED OTHERWISE:
 - A. INTERIOR WALLS ARE DIMENSIONED TO THE OUTER FACE OF GYP. BD.
 - B. DOOR OPENINGS ARE DIMENSIONED TO THE CENTER OF THE DOOR OPENING. REFER TO THE DOOR SCHEDULE FOR SIZES - CONSTRUCT THE ROUGH OPENING BASED ON FRAME TYPE AND FRAME MANUFACTURER'S INSTALLATION DETAILS.
 - C. PLUMBING FIXTURES ARE DIMENSIONED TO THE CENTERLINE OF THE FIXTURE.
 - D. CABINETS AND MILLWORK ARE DIMENSIONED TO THE FINISHED SURFACES.
 - E. WALLS AT SHOWERS AND BATHTUBS ARE DIMENSIONED TO THE OUTSIDE SURFACE OF THE TILE BACKER BOARD.
 - F. LIGHT FIXTURES AND OTHER ELECTRICAL DEVICES ARE DIMENSIONED TO THE CENTER OF THE DEVICE UNLESS NOTED OTHERWISE.
- PROVIDE SOUND BATT INSULATION TO THE FULL DEPTH OF THE STUD CAVITY AT ALL BATHROOM, BEDROOM, UTILITY ROOM, LAUNDRY ROOM LOCATIONS.
- PROVIDE WOOD BLOCKING OR STEEL STRAP BACKING ON ALL INSIDE WALLS OF SHOWERS FOR POSSIBLE INSTALLATION OF GRAB BARS WHICH MAY BE SELECTED BY THE BUYER.
- MECHANICAL GRILLES AND DIFFUSERS SHALL BE PAINTED TO MATCH THE WALL OR CEILING FINISH UNLESS NOTED OTHERWISE.
- ELECTRICAL PANELS WITHIN ALL UNITS TO BE MOUNTED AT 48" AFF MAX.

INTERIOR UNIT WALL TYPE DESCRIPTIONS

- 3-5/8" METAL STUD (1) LAYER GYP BD EACH SIDE BATT INSULATION
 - 3-5/8" METAL STUD (1) LAYER GYP BD EACH SIDE BATT INSULATION
 - 6" METAL STUD (1) LAYER GYP BD EACH SIDE BATT INSULATION
 - 8" METAL STUD (1) LAYER GYP BD EACH SIDE BATT INSULATION
 - 1-5/8" METAL STUD (1) LAYER GYP BOARD BATT INSULATION
 - 2-1/2" METAL STUD (1) LAYER GYP BOARD BATT INSULATION
 - 3-5/8" METAL STUD (1) LAYER GYP BOARD BATT INSULATION
- ALL INTERIOR WALL FRAMING SHALL BE BUILT USING METAL STUDS IN COMPLIANCE WITH THE CONSTRUCTION TYPE (TYPE II-B).

LEGEND - INTERIOR WALL TAG

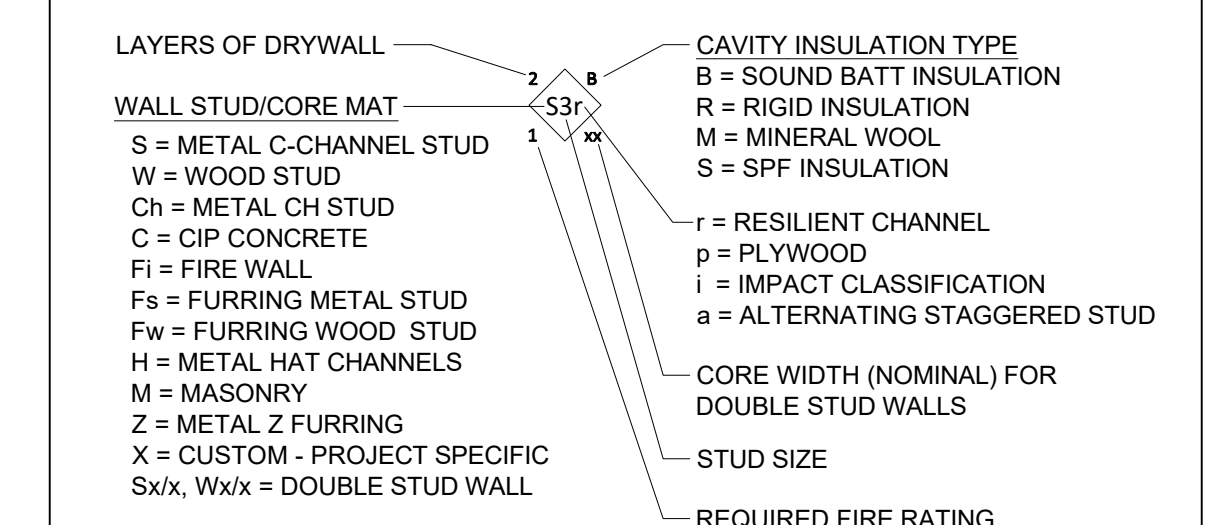

ISSUED FOR
PRICING

ORIGINAL ISSUE:
DATE

REVISIONS:
No. Description Date


2024-1134
PROJECT NUMBER

AJ, JW, TG TG
DRAWN BY CHECKED BY

WESTWAY CONDOMINIUMS


FLOOR PLAN AND
REFLECTED CEILING PLAN

312-A1

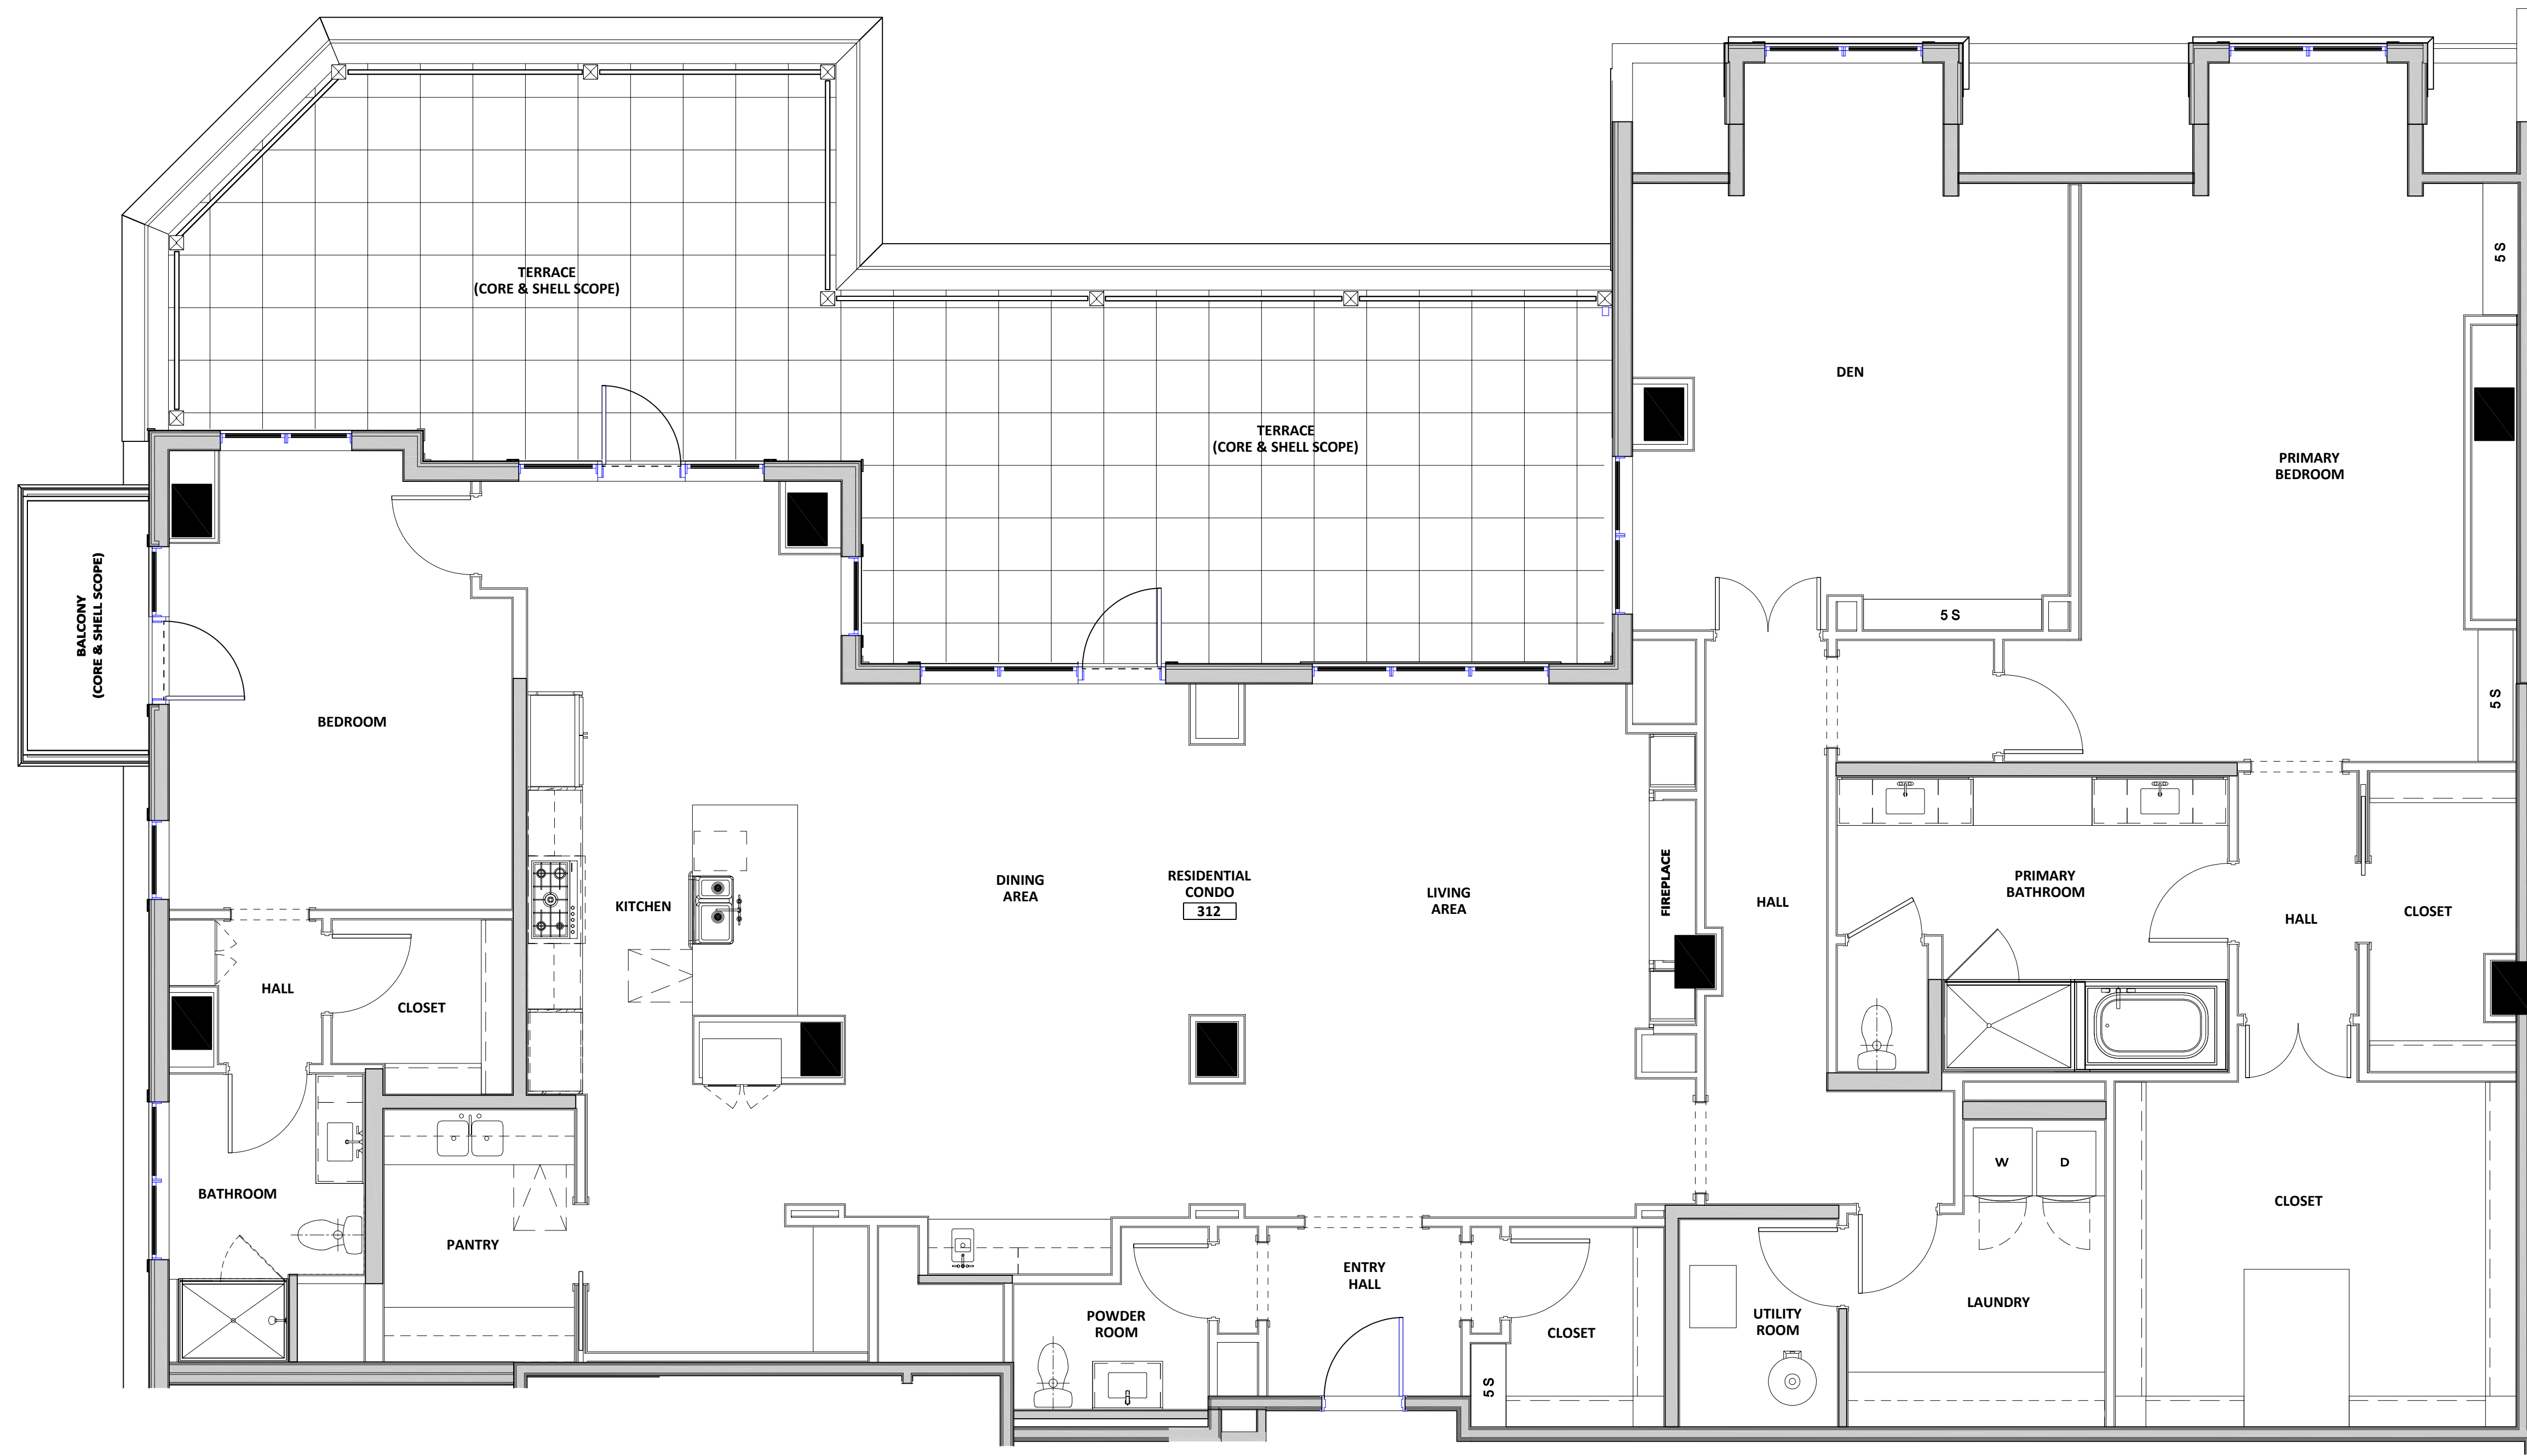

2 CONDO UNIT 312 - POWER/TECHNOLOGY COORDINATION PLAN


1/4" = 1'-0" 0 2' 4' 8'

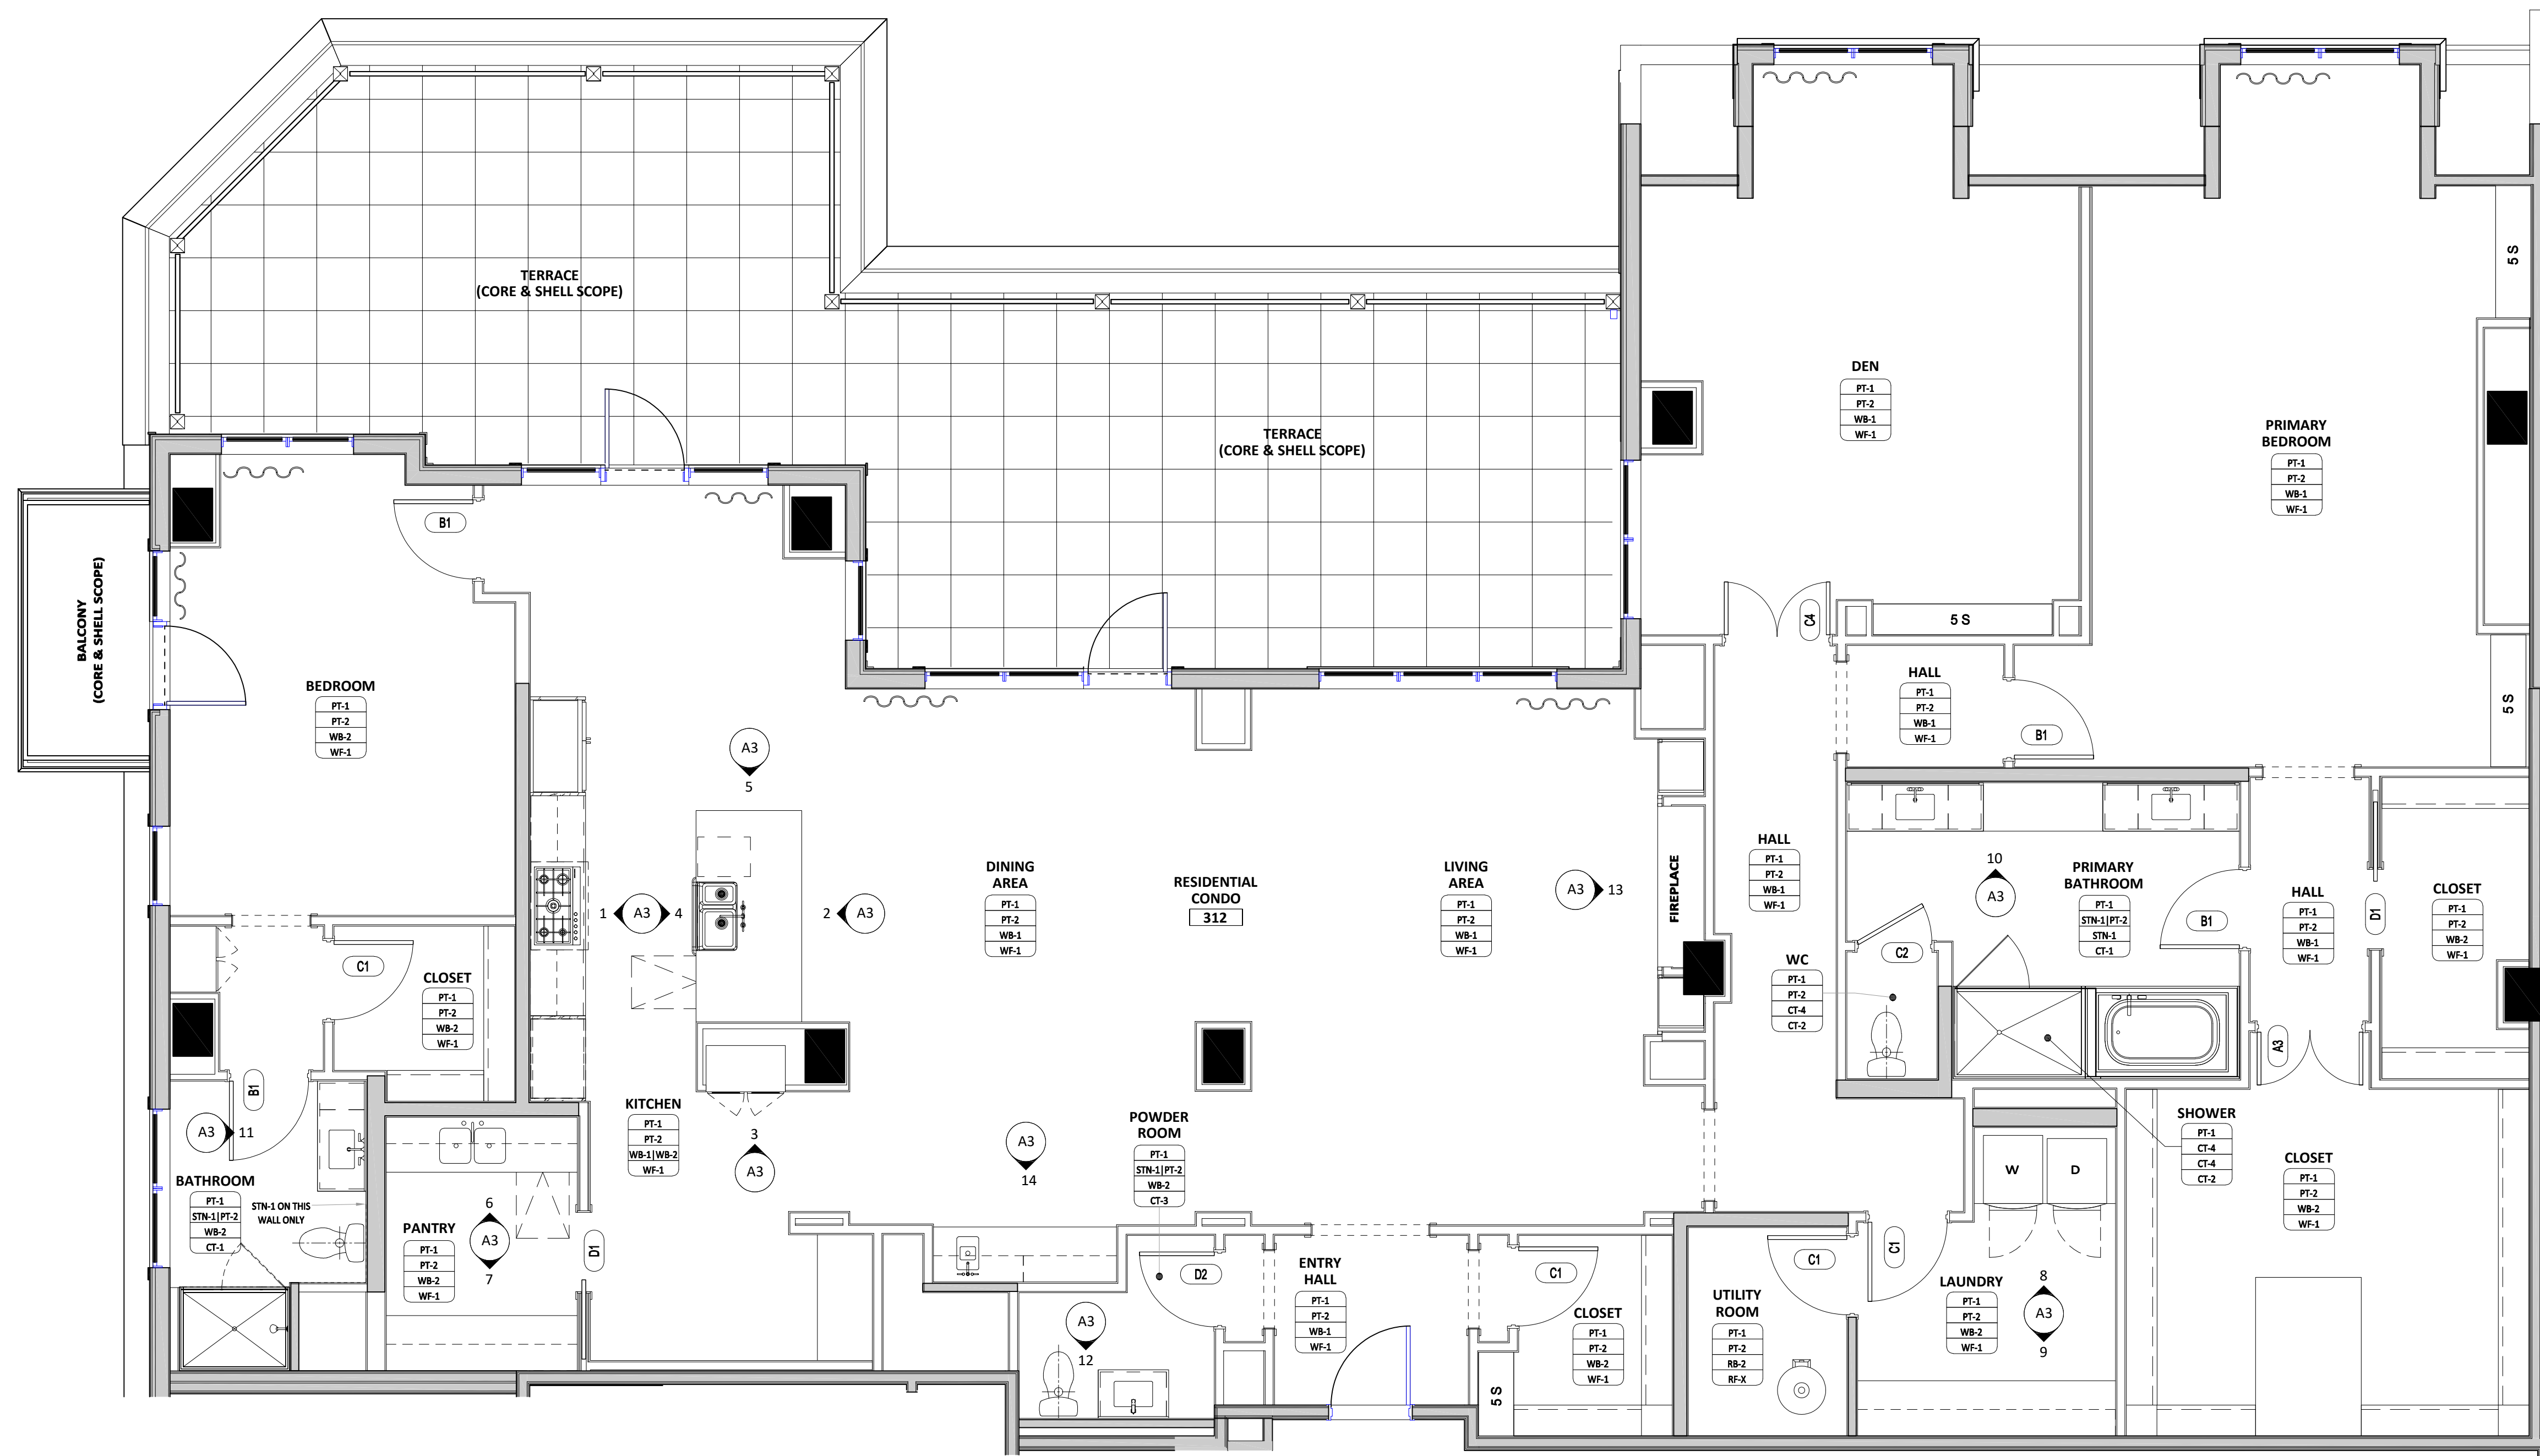

1 CONDO UNIT 312 - FINISH PLAN

1/4" = 1'-0" 0 2' 4' 8'

DOOR AND OPENING SCHEDULE														
UNIT NO.	DOOR NO.	ROOM NAME OR DOOR USE	WIDTH	HT	THK	DOOR TYPE	MATL	FIN	FRAME TYPE	MATL	FIN	GLAZING	HWDR	COMMENTS
312	A3	CLOSET (PAIR)	4'-0" PAIR	8'-0"	1 3/4"	5-PANEL	WD	PT	F1	WD	PT	--	--	-
312	B1	PRIVACY DOOR	3'-0"	8'-0"	1 3/4"	5-PANEL	WD	PT	F1	WD	PT	--	--	LOCKABLE
312	C1	PASSAGE DOOR	3'-0"	8'-0"	1 3/4"	5-PANEL	WD	PT	F1	WD	PT	--	--	NO LOCK
312	C2	PASSAGE DOOR	2'-10"	8'-0"	1 3/4"	5-PANEL	WD	PT	F1	WD	PT	--	--	NO LOCK
312	C4	PASSAGE DOOR (PAIR)	4'-0" PAIR	8'-0"	1 3/4"	5-PANEL	WD	PT	F1	WD	PT	--	--	NO LOCK
312	D1	POCKET DOOR	3'-0"	8'-0"	1 3/4"	5-PANEL	WD	PT	F1	WD	PT	--	--	NO LOCK

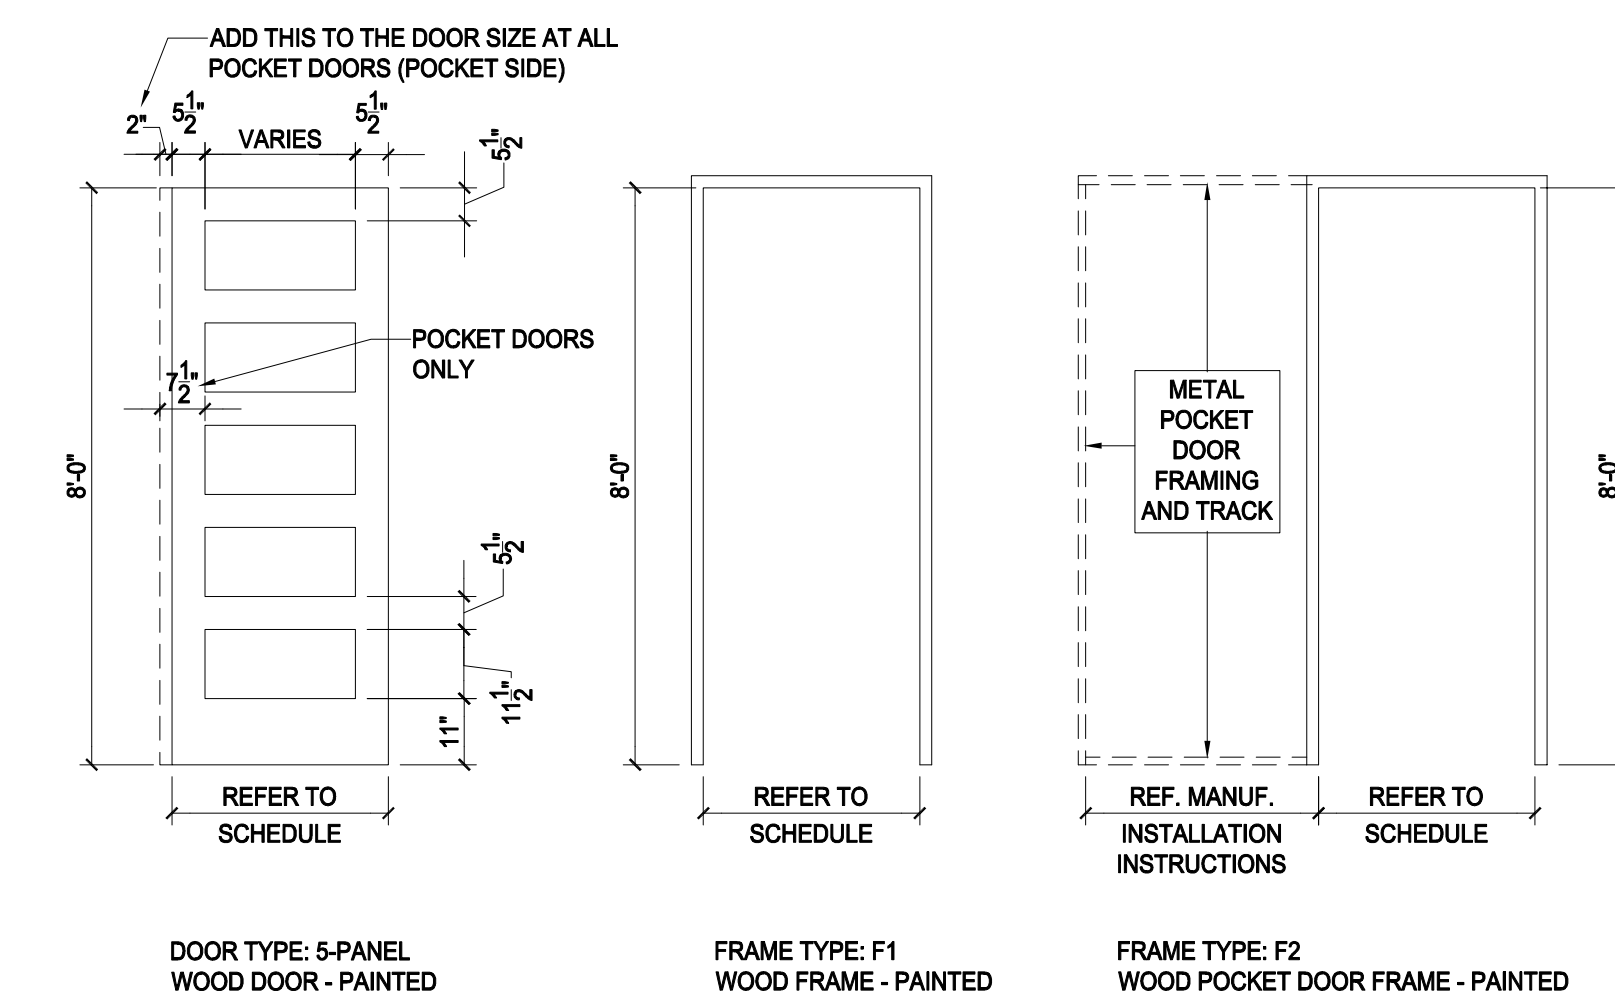

FINISH PLAN NOTES:
1. FINISH MATERIAL SPECIFICATIONS, APPLIANCES, PLUMBING AND LIGHTING FIXTURES ARE INDICATED ON A SCHEDULE DOCUMENT FURNISHED INDEPENDENTLY OF THE DRAWINGS IN A SEPARATE DOCUMENT.

FINISH PLAN LEGEND	
	ROOM FINISH TAG (INDICATES TYPICAL FINISHES IN ROOM)
	ACCENT WALL FINISH TAG
	FLOOR TRANSITION TAG
	FLOOR FINISH DIRECTION TAG (ARROWS INDICATE PATTERN DIRECTION)

ISSUED FOR
PRICING

ORIGINAL ISSUE:
DATE

REVISIONS:
No. Description Date


2024-1134
PROJECT NUMBER

AJ, JW, TG TG
DRAWN BY CHECKED BY


WESTWAY CONDOMINIUMS

FINISH PLAN AND
POWER/TECHNOLOGY PLAN


312-A2

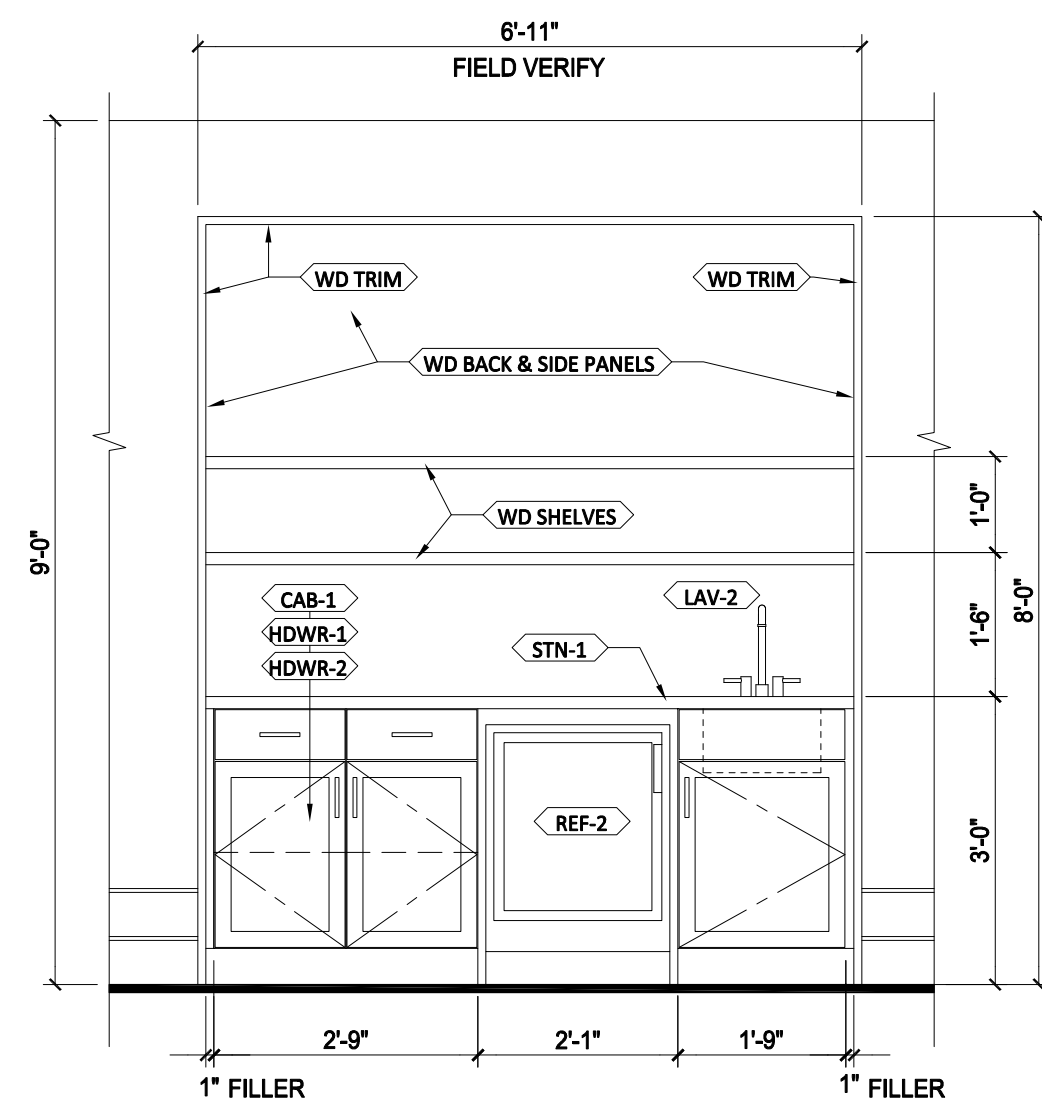


14 WET BAR ELEVATION - UNIT 312
312-A3 1/2" = 1'-0"

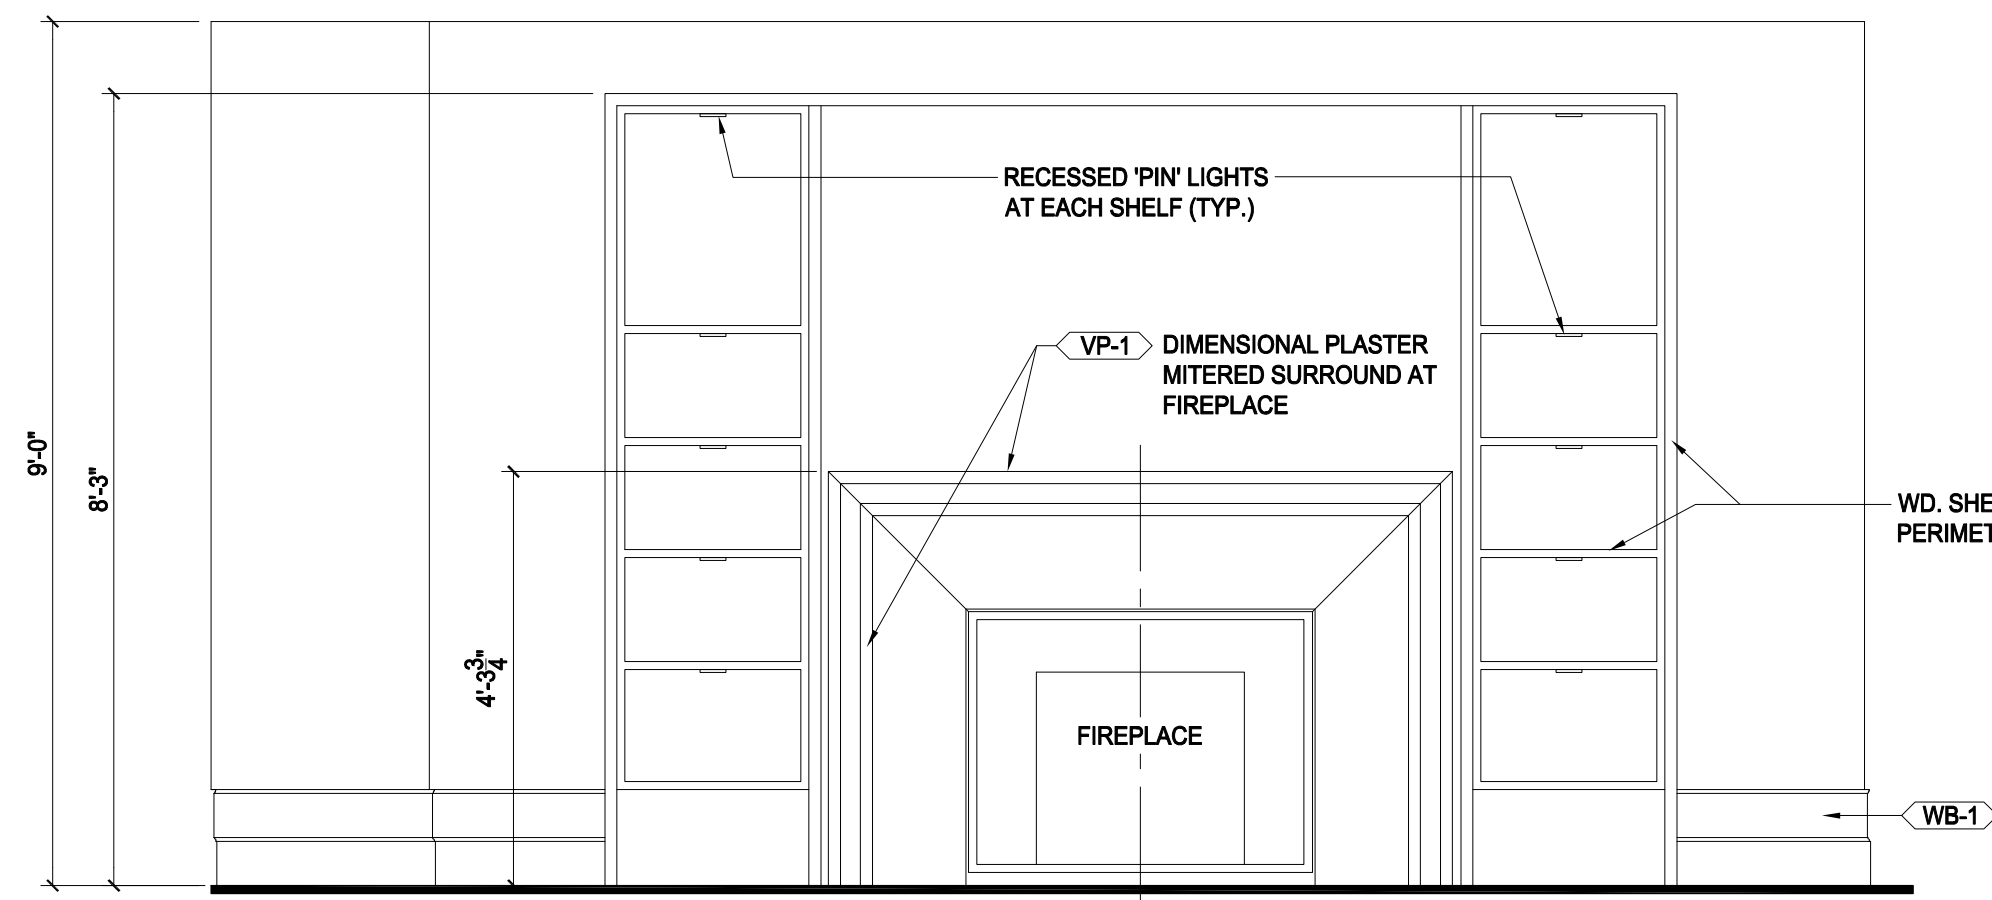


13 LIVING ROOM FIREPLACE ELEVATION - UNIT 312
312-A3 1/2" = 1'-0"

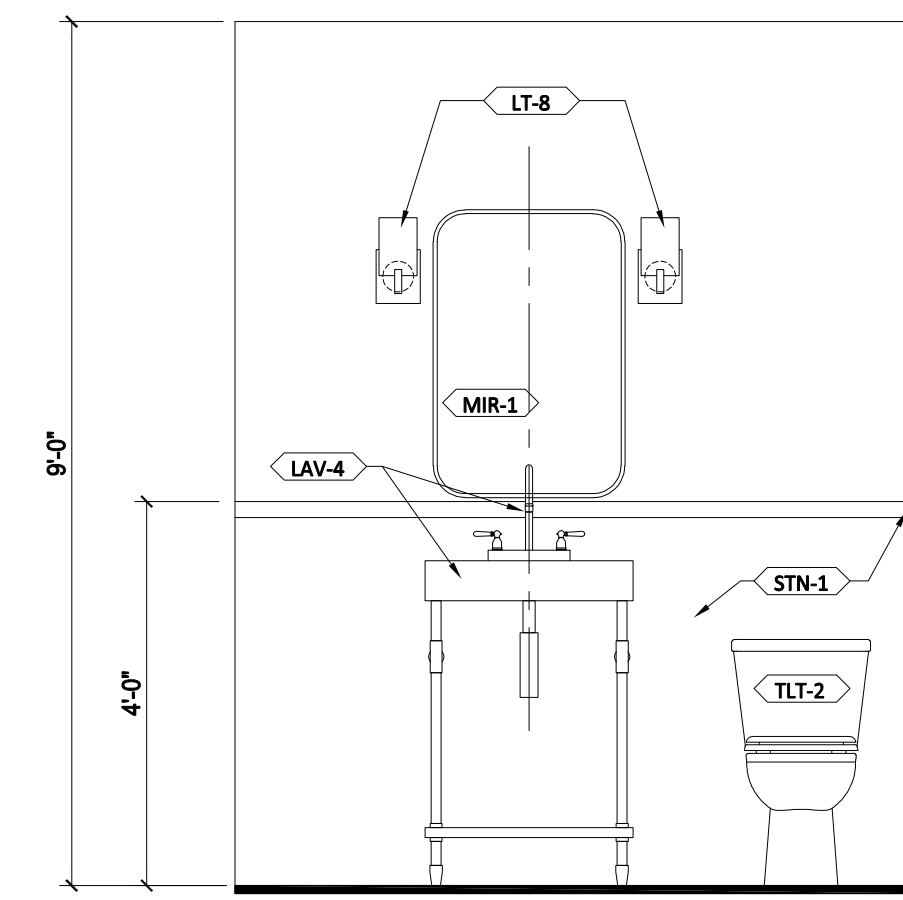


12 POWDER ROOM ELEVATION - UNIT 312
312-A3 1/2" = 1'-0"

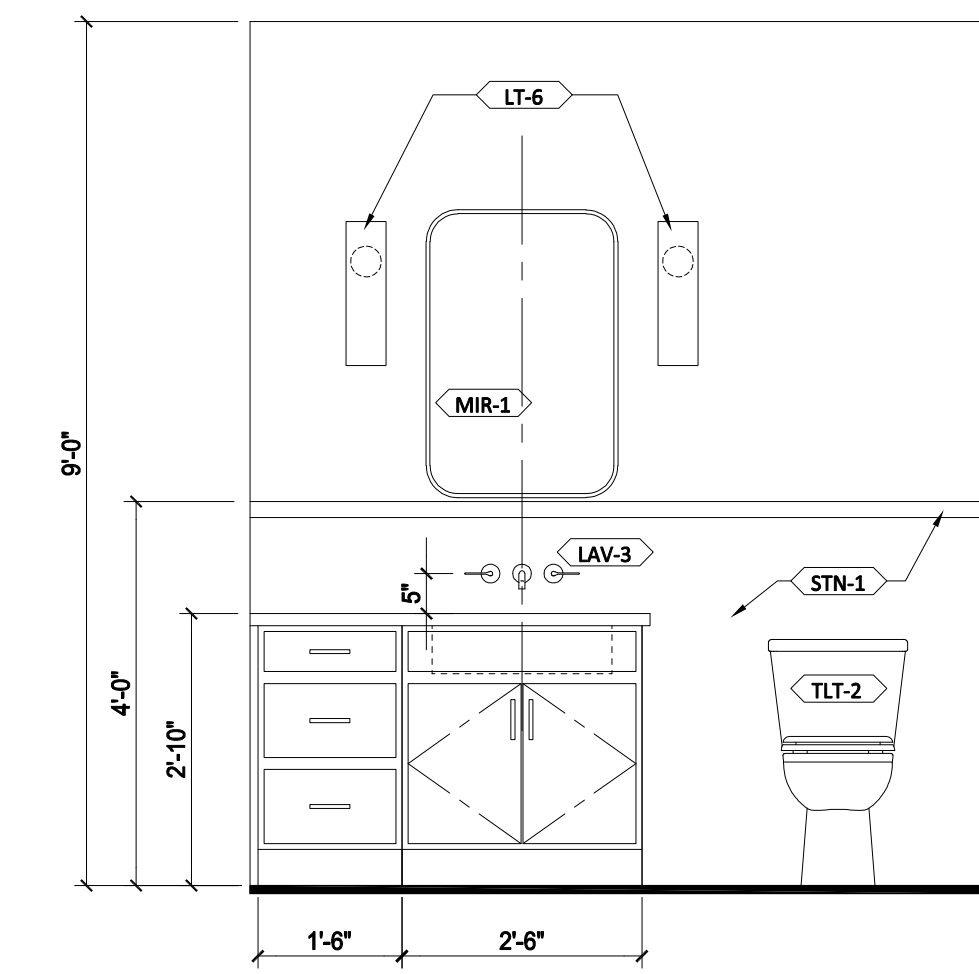


11 BATHROOM ELEVATION - UNIT 312
312-A3 1/2" = 1'-0"

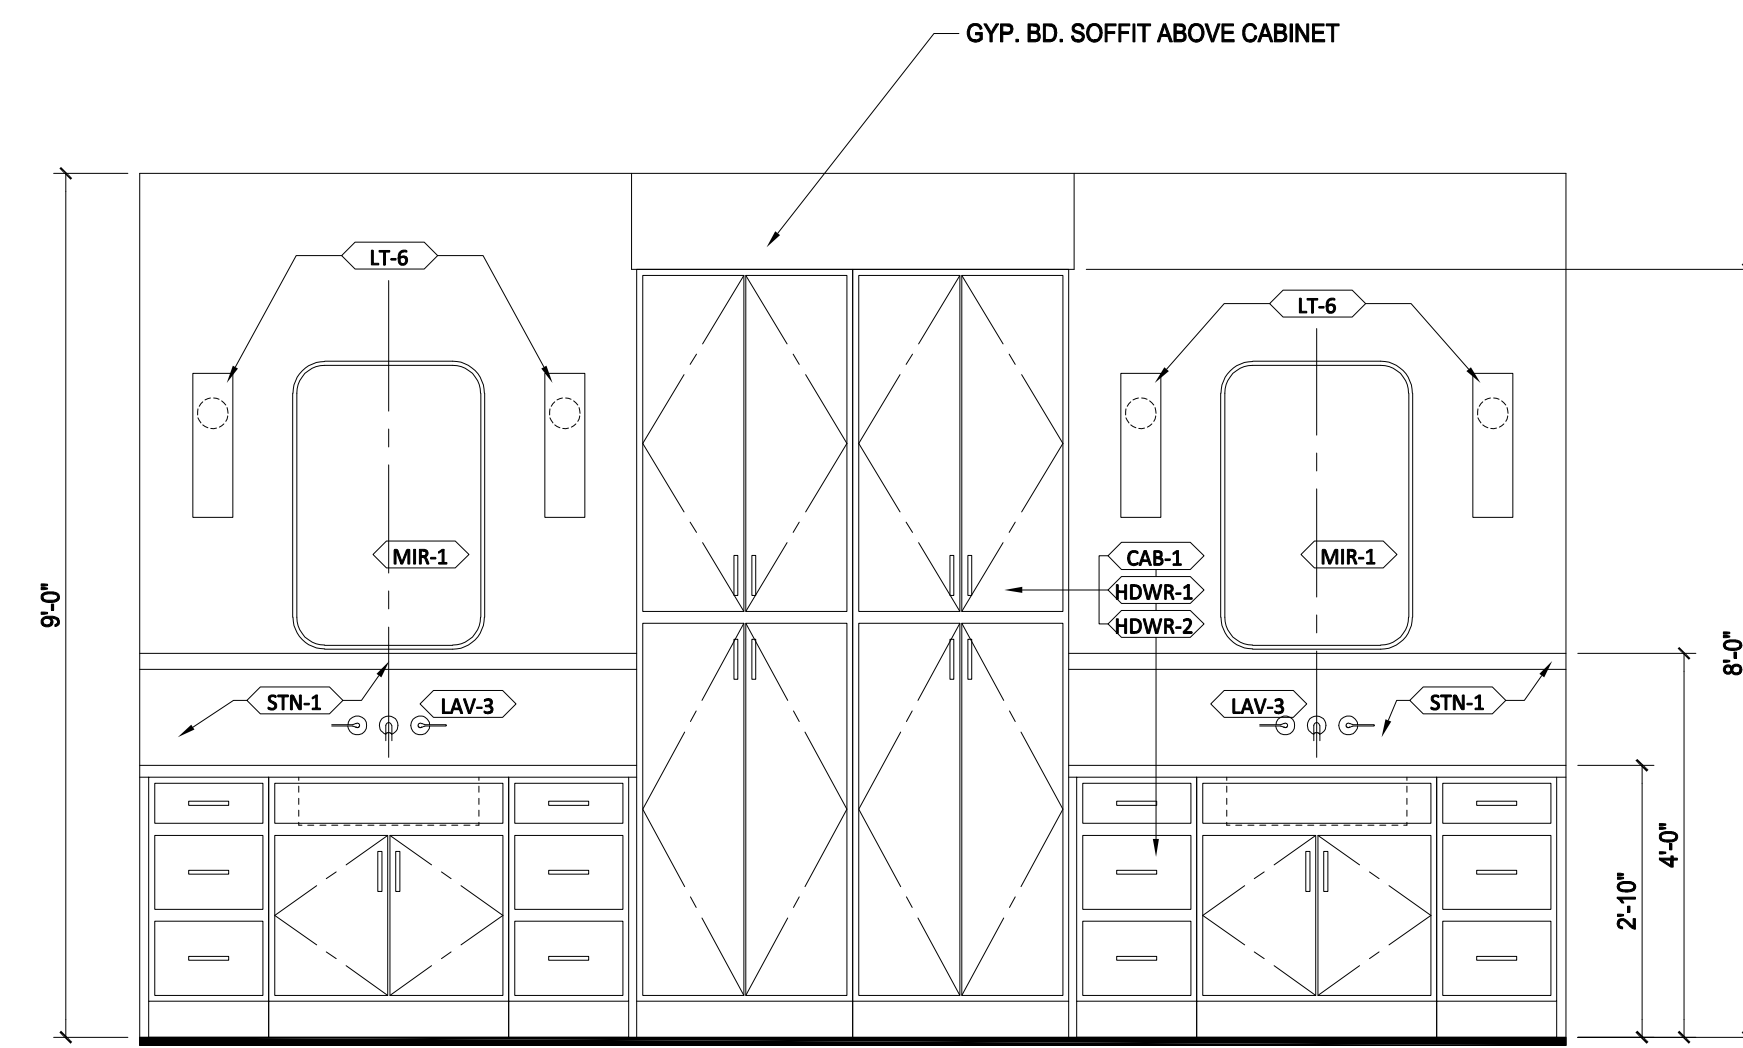


10 PRIMARY BATHROOM ELEVATION - UNIT 312
312-A3 1/2" = 1'-0"

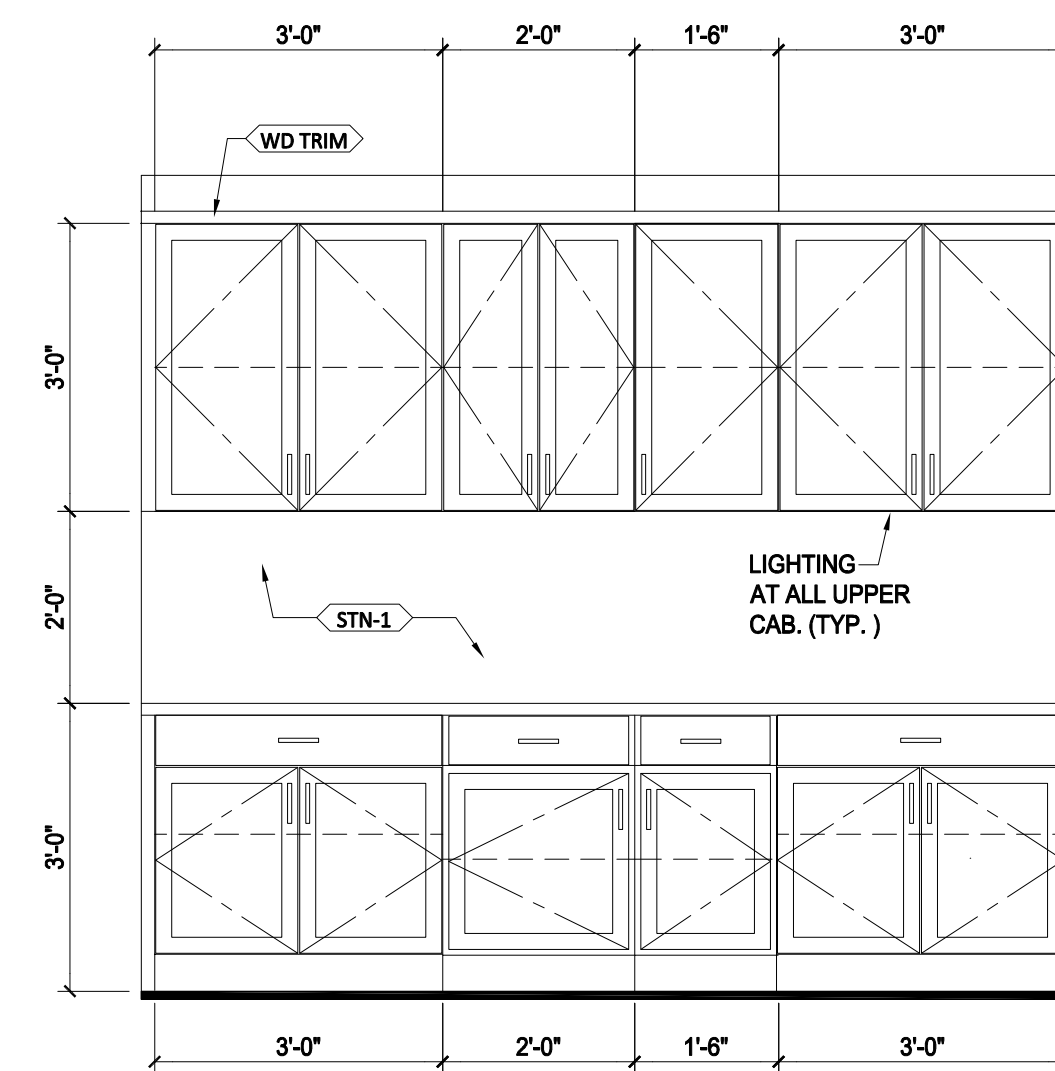


9 LAUNDRY ROOM ELEVATION - UNIT 312
312-A3 1/2" = 1'-0"

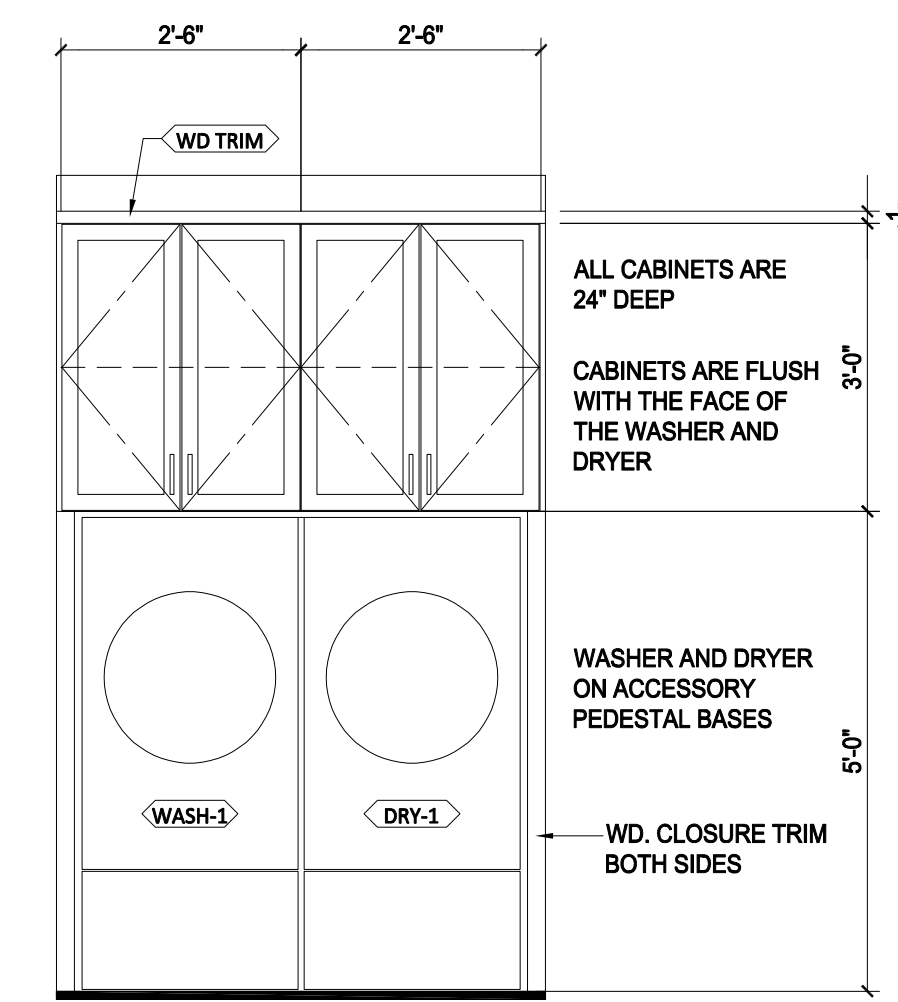


8 LAUNDRY ROOM ELEVATION - UNIT 312
312-A3 1/2" = 1'-0"

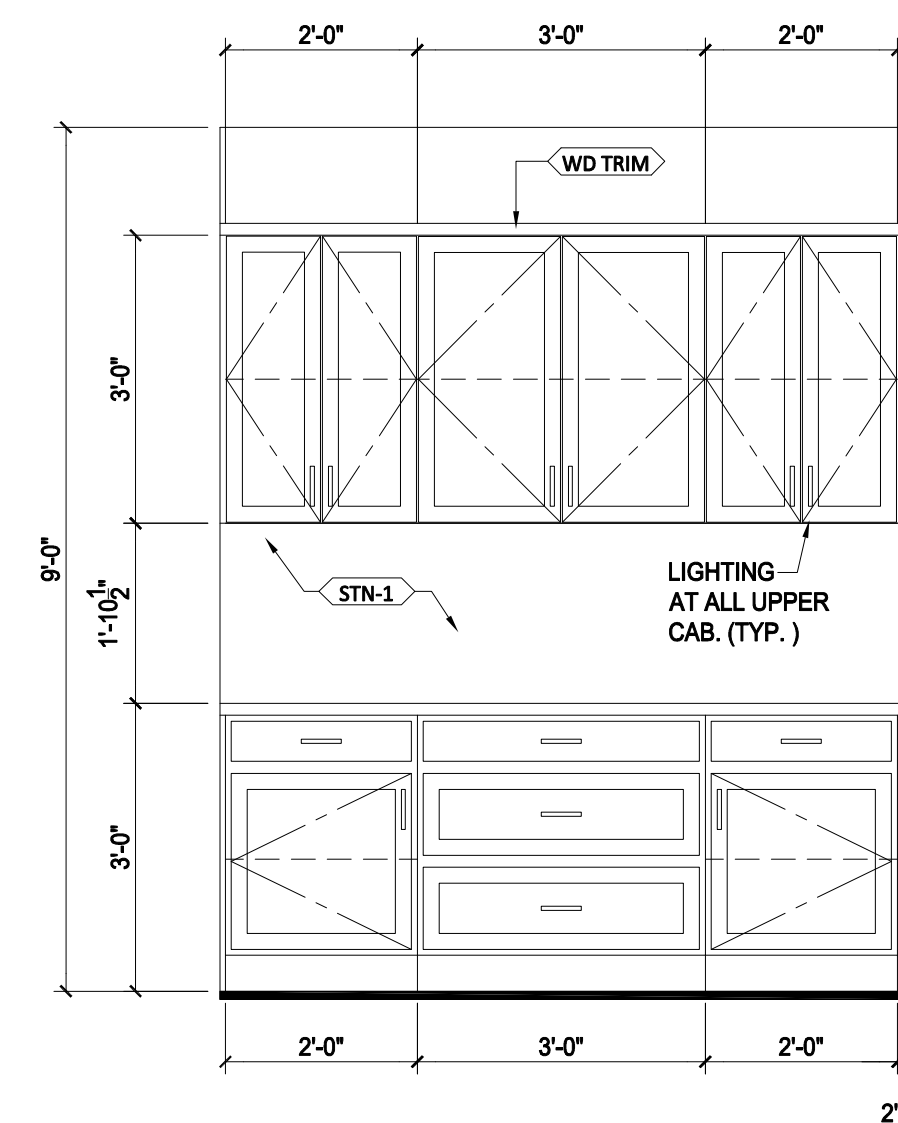


7 PANTRY ELEVATION - UNIT 312
312-A3 1/2" = 1'-0"

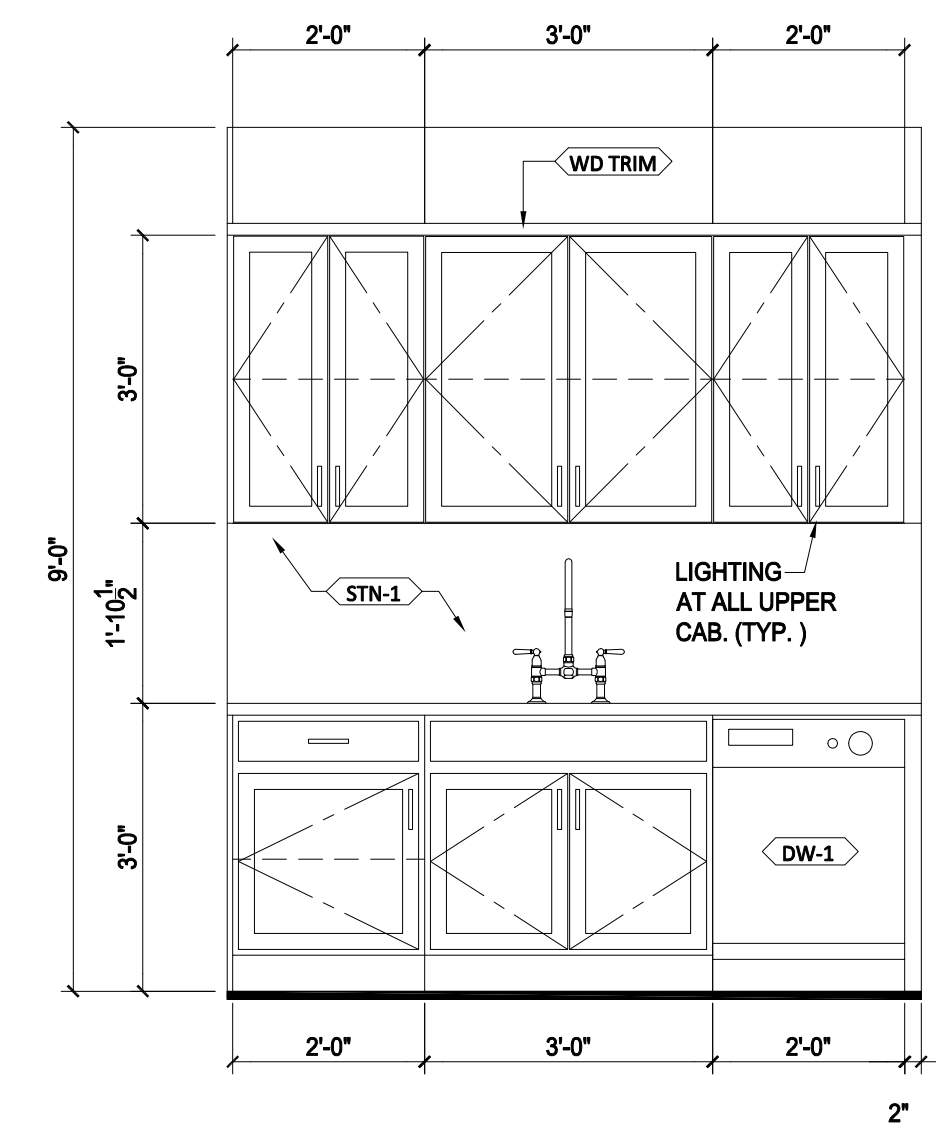


6 PANTRY ELEVATION - UNIT 312
312-A3 1/2" = 1'-0"

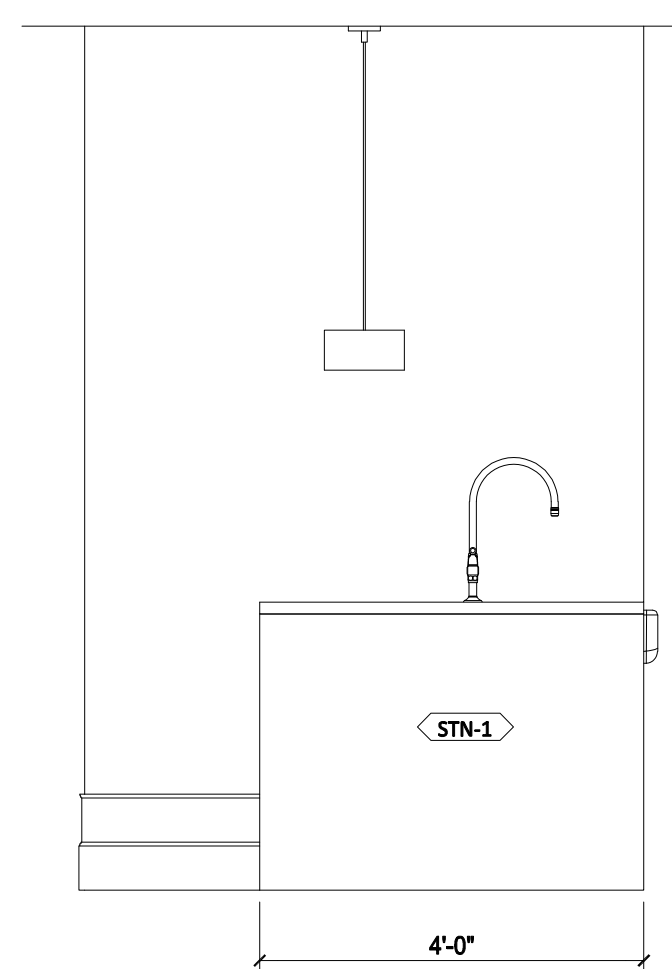


5 KITCHEN ISLAND ELEVATION - UNIT 312
312-A3 1/2" = 1'-0"

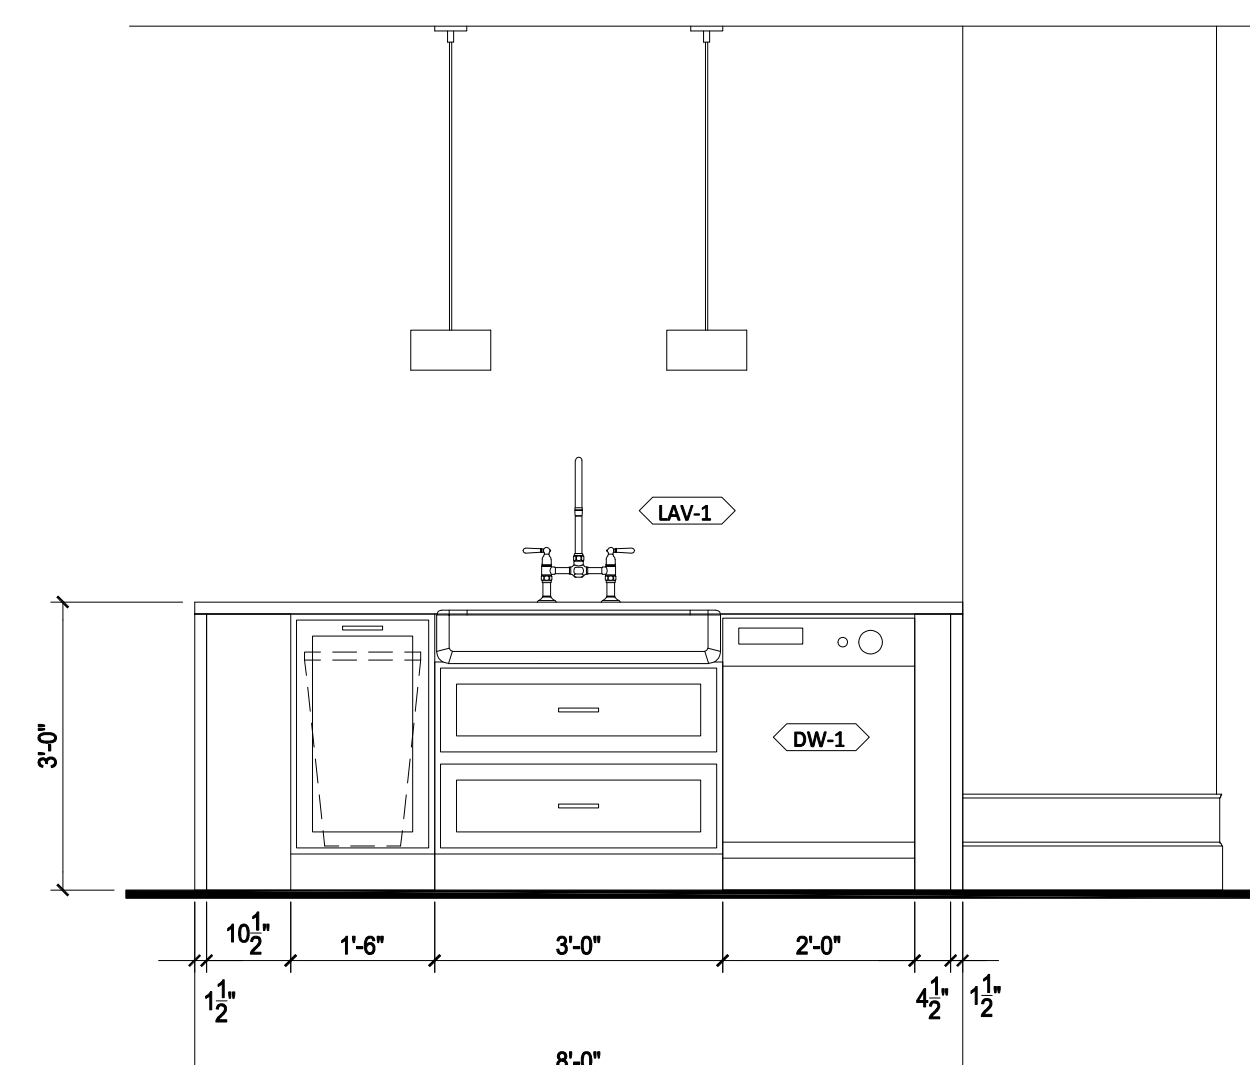


4 KITCHEN ISLAND ELEVATION - UNIT 312
312-A3 1/2" = 1'-0"

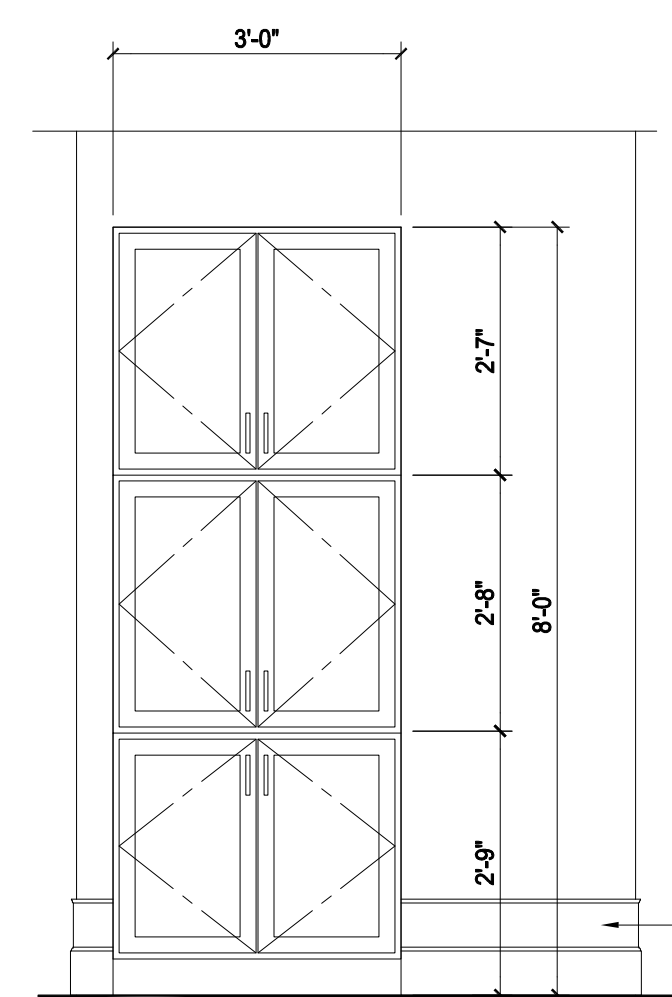

3 KITCHEN ELEVATION - UNIT 312
312-A3 1/2" = 1'-0"

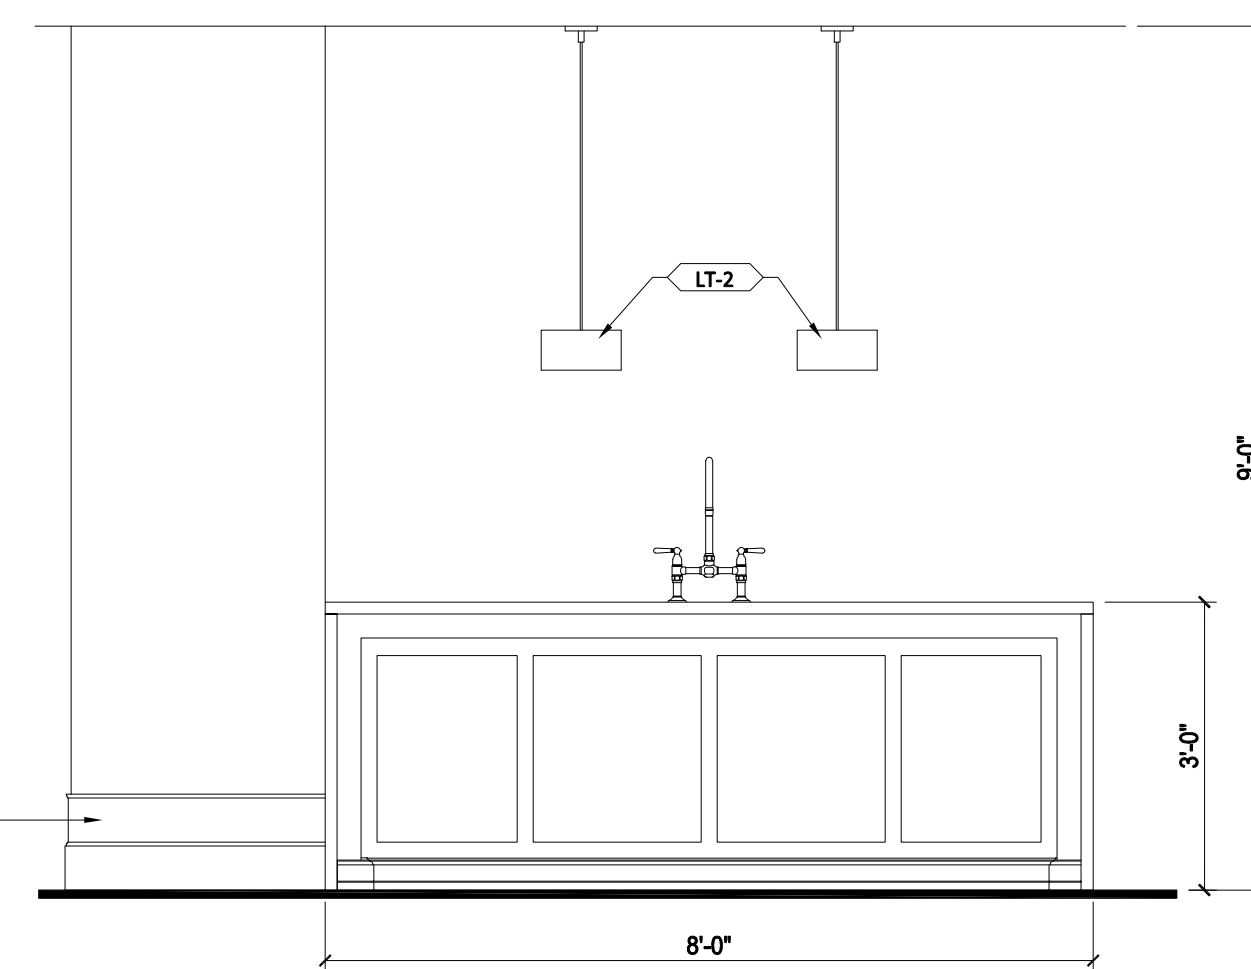

2 KITCHEN ISLAND ELEVATION - UNIT 312
312-A3 1/2" = 1'-0"

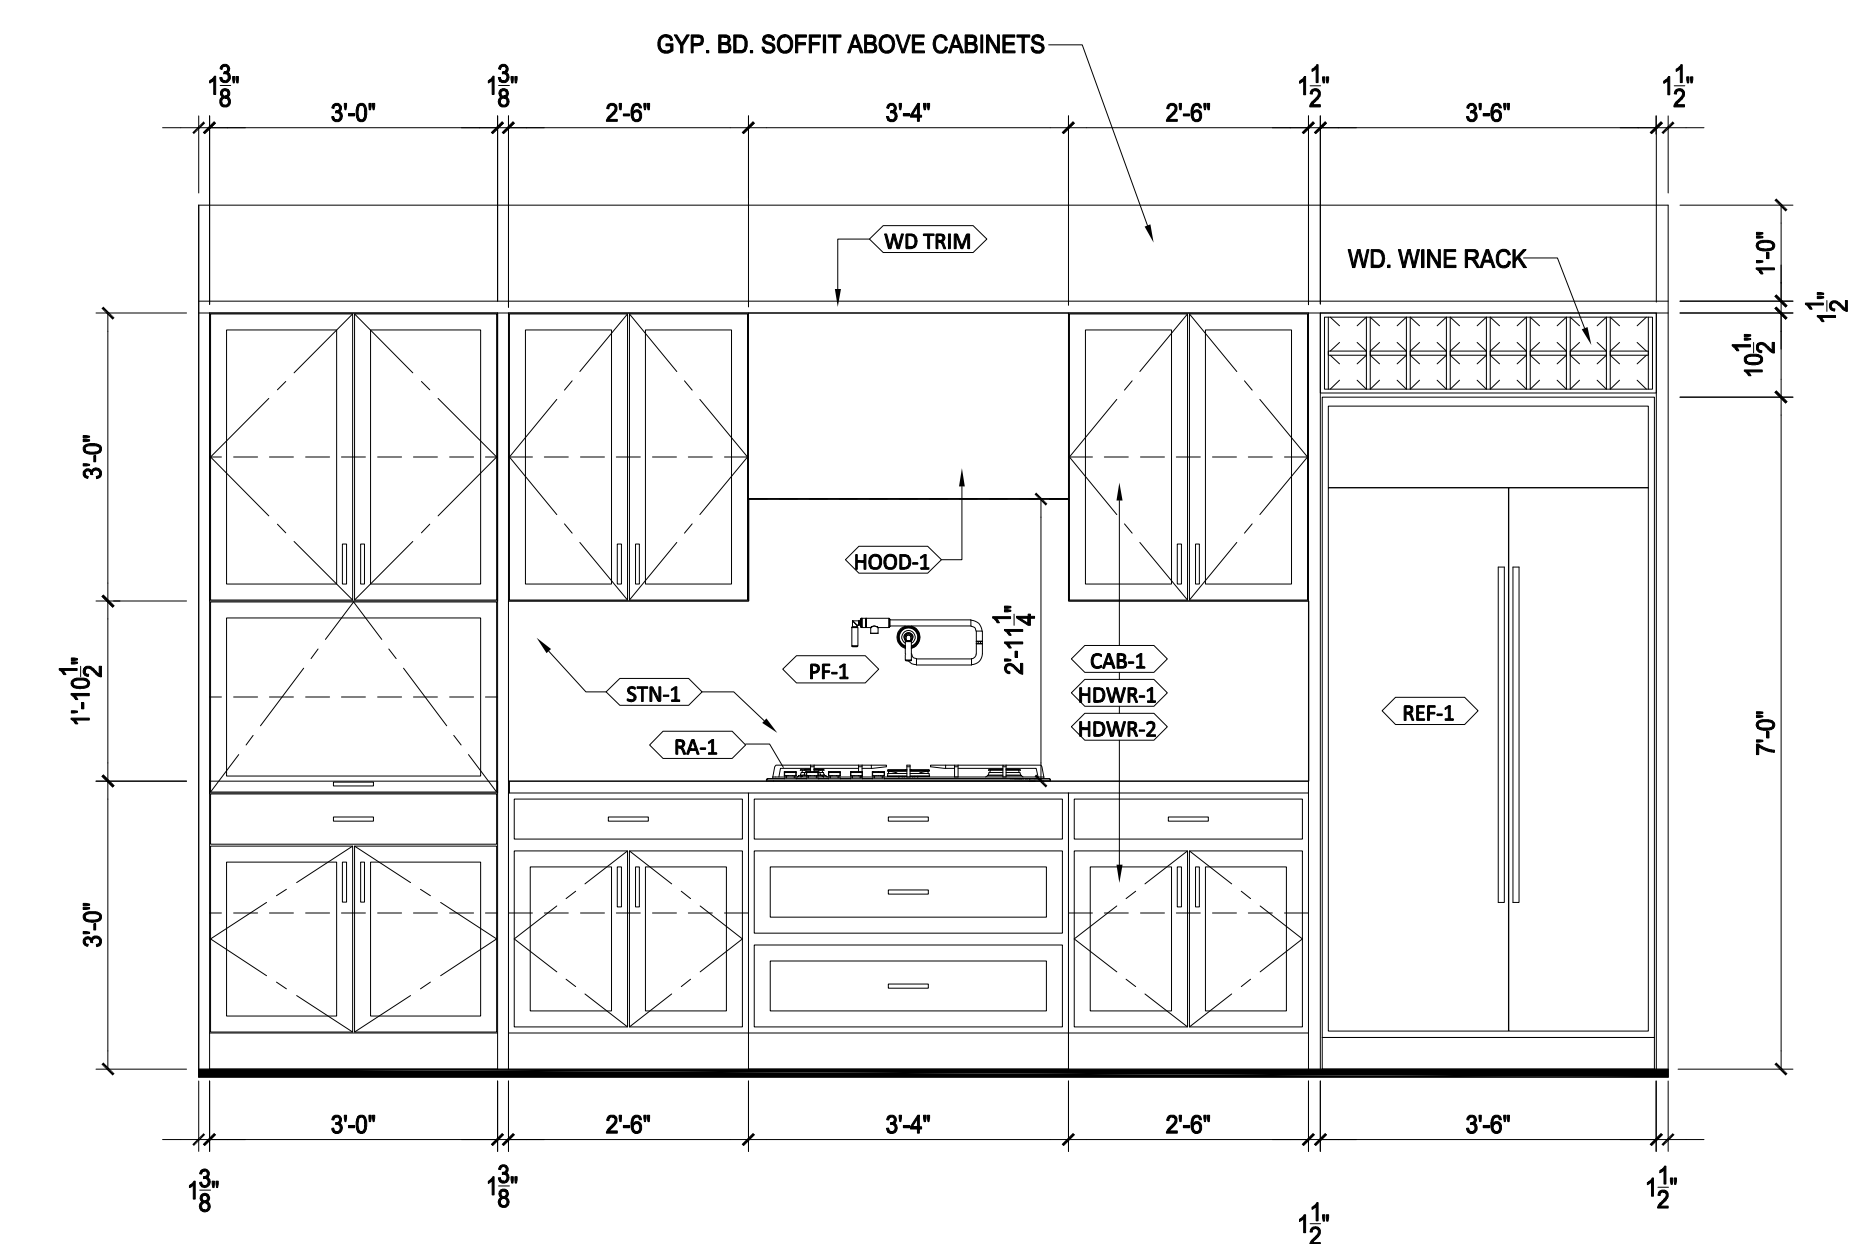

1 KITCHEN ELEVATION - UNIT 312
312-A3 1/2" = 1'-0"

ISSUED FOR
PRICING

ORIGINAL ISSUE:
DATE
REVISIONS:
No. Description Date

2024-1134
PROJECT NUMBER
AJ, JW, TG TG
DRAWN BY CHECKED BY

WESTWAY CONDOMINIUMS
INTERIOR ELEVATIONS

312-A3