

Westway Condominiums - Dwelling Unit 213


WESTWAY
CONDOMINIUMS
201 LAKE STREET EAST
WAYZATA, MINNESOTA

esg
ARCHITECTURE & DESIGN
350 North 5th Street, Suite 400
Minneapolis, MN 55401
p 612.339.5508 | esgarch.com

CONDOMINIUM UNIT LOCATION REFERENCE PLAN

WESTWAY BUILDING - LEVEL 2
PLAN IS NOT TO SCALE

CONDO UNIT 213

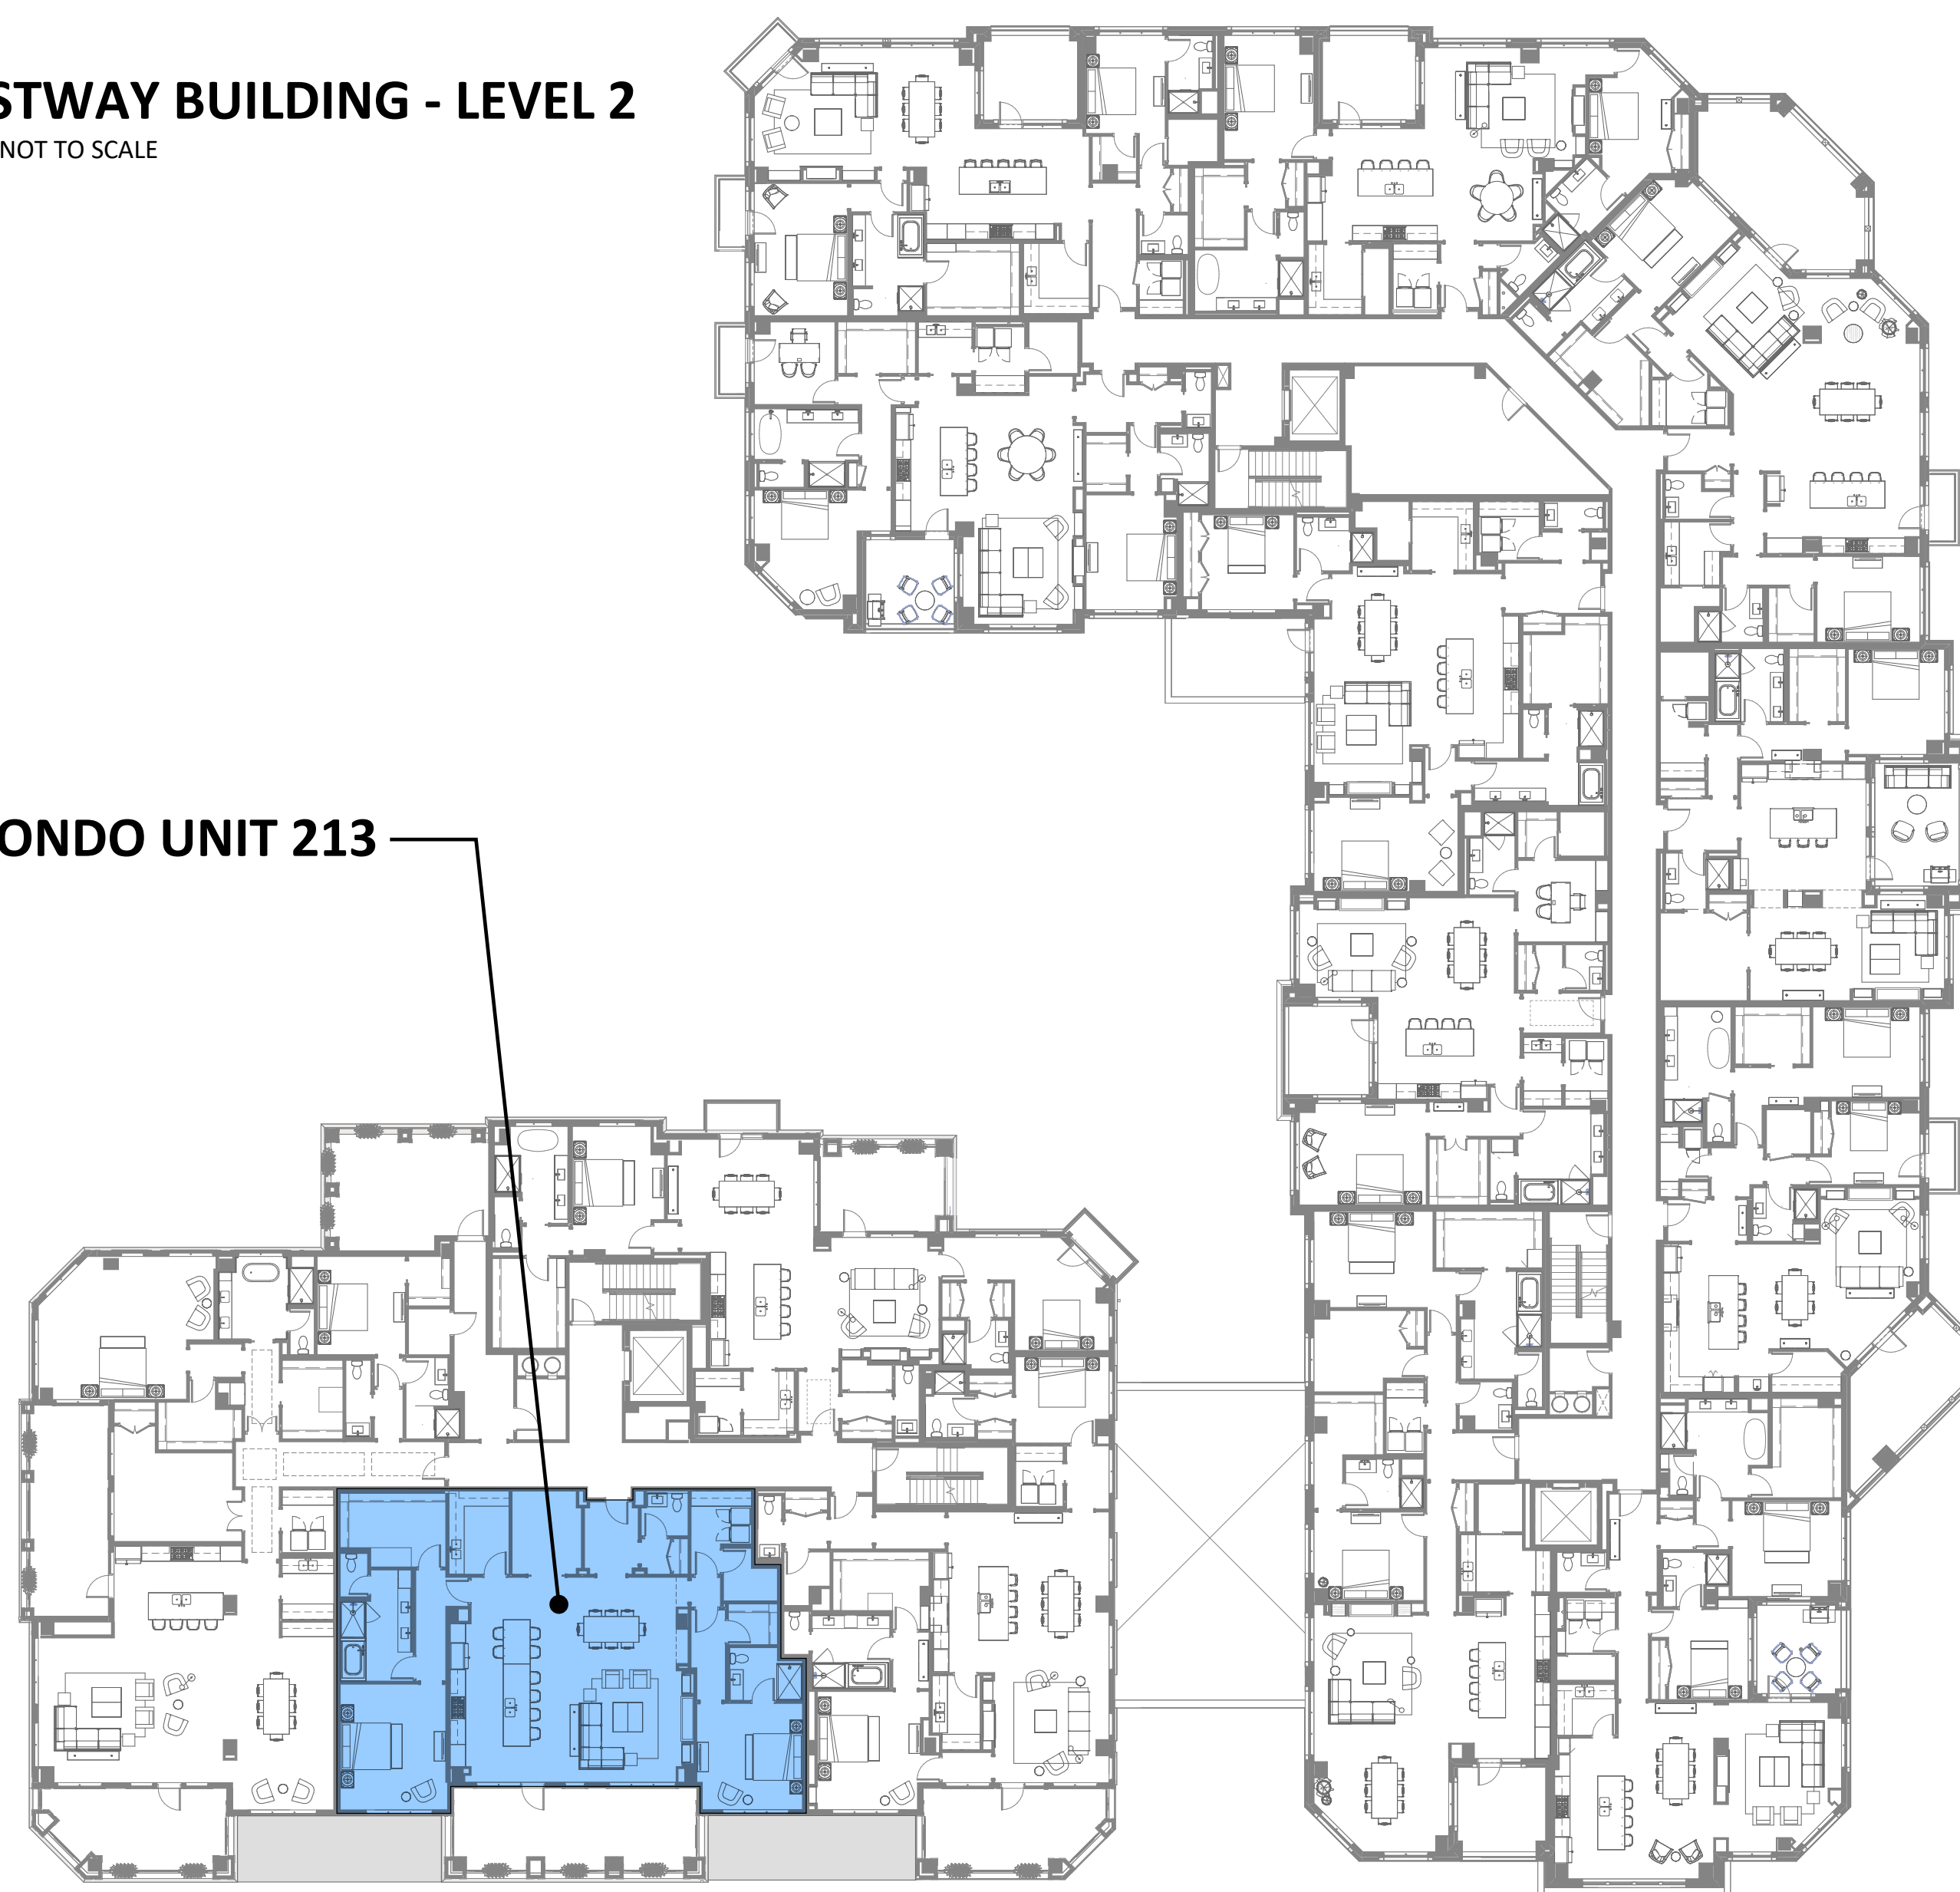

DRAWING INDEX

DRAWING NO.	DRAWING NAME
213-T1	TITLE PAGE, GENERAL PROJECT INFORMATION
213-A1	FLOOR PLAN AND REFLECTED CEILING PLAN
213-A2	POWER/TECHNOLOGY COORDINATION AND FINISH PLANS
213-A3	INTERIOR ELEVATIONS

PROJECT TEAM

DEVELOPER:	LNR CONSTRUCTION LLC 319 BARRY AVENUE SOUTH SUITE 301 WAYZATA, MN 55391 CONTACT: ---
OWNER'S REP:	MARCO MCLANE --- CONTACT: --- PH: ---
CONTRACTOR:	TBD --- CONTACT: --- PH: 952-607-4658
ARCHITECT:	ESG ARCHITECTURE & DESIGN 350 NORTH 5TH STREET, SUITE 400 MINNEAPOLIS, MN 55401 CONTACT: TERRY GRUENHAGEN PH: 612-373-4656
MEP ENGINEERS:	EMANUELSON - PODAS, INC. 7705 BUSH LAKE ROAD EDINA, MN 55439 PH: 952-930-0050
STRUCTURAL ENGINEER:	MEYER BORGMAN JOHNSON 510 S MARQUETTE AVE, SUITE 900 MINNEAPOLIS, MN 55402 PH: 612-338-0713
ACOUSTICAL CONSULTANT:	WESTSIDE ACOUSTICS 801 S. GRAND AVE, SUITE 1020 LOS ANGELES, CA 90017 PH: 213-282-9800


ISSUED FOR
PRICING

ORIGINAL ISSUE:
DATE


REVISIONS:
No. Description Date

GENERAL SYMBOLS AND IDENTIFICATION METHODS


CONDO UNIT/NUMBER IDENTIFICATION

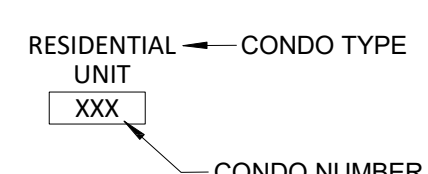


DRAWING NUMBERING

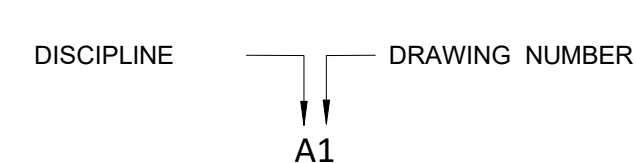


DETAIL REFERENCE

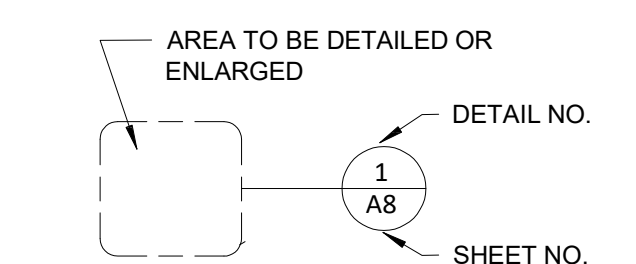


ELEVATION REFERENCE

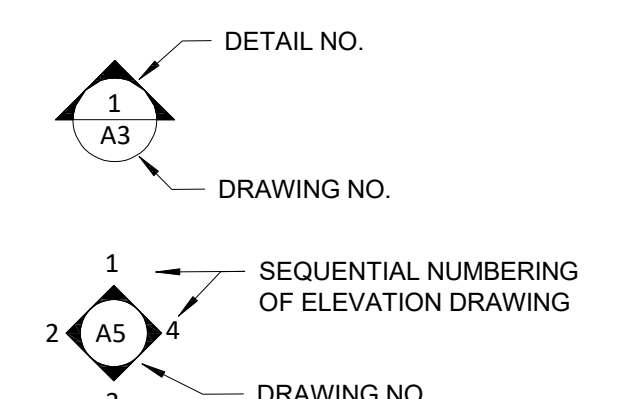


SECTION REFERENCE

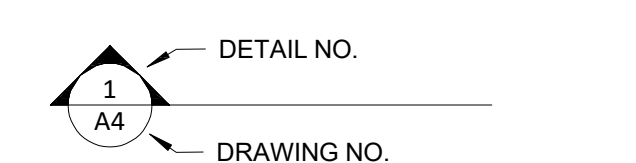


COLUMN GRID DESIGNATORS

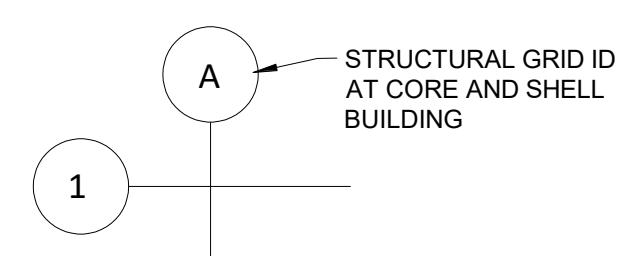


LINE TYPE IDENTIFICATION

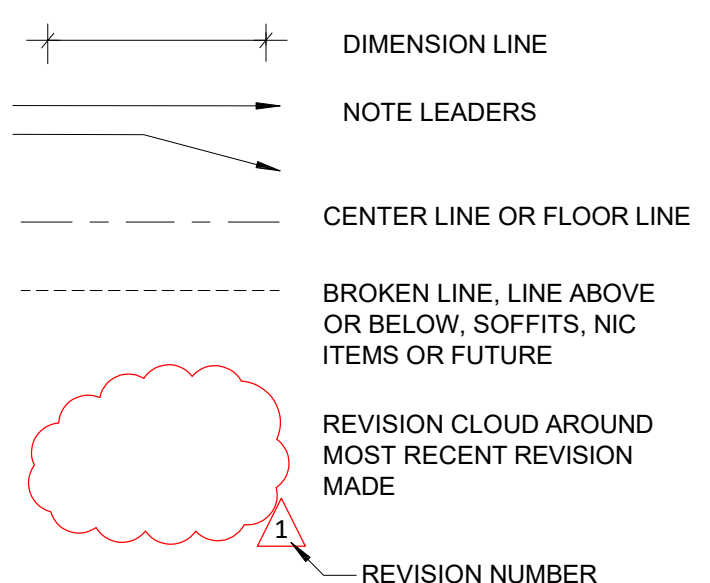


DOOR OPENING IDENTIFICATION

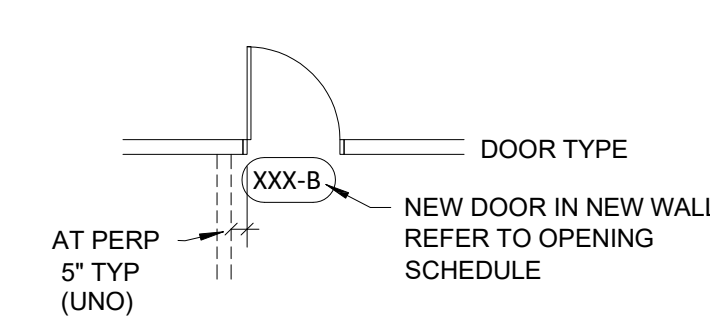

ELEVATION SYMBOLS

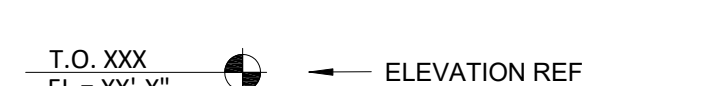


DRAWING VIEW IDENTIFIER

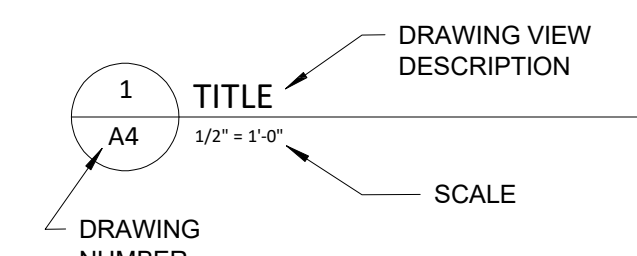


WALL TYPE SYMBOL



KEY NOTE SYMBOL

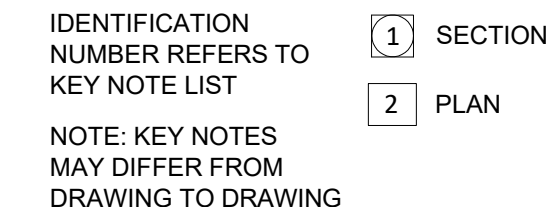

INTERIOR FINISH TAGS

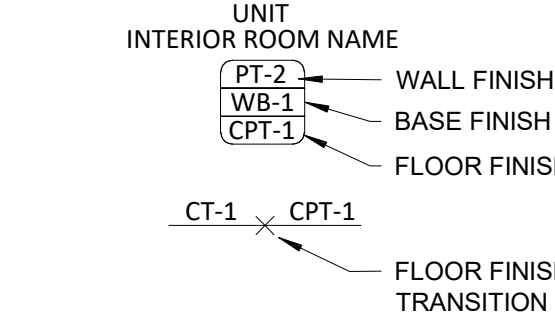

SCOPE AND PERMITTING INFORMATION

THIS SET OF CONSTRUCTION DOCUMENTS IS FOR DWELLING UNIT 114 ONLY WHICH IS BEING SOLD AS A RESIDENTIAL CONDOMINIUM WITHIN THE WESTWAY BUILDING.

THE INTERIOR CONSTRUCTION FOR THIS UNIT SHALL BE PERMITTED SOLELY FOR THIS PURPOSE WITH THE CITY OF WAYZATA.

INTERIOR CONSTRUCTION SCOPE SHALL COMMENCE ONLY WHEN THE CORE AND SHELL CONSTRUCTION IN AND AROUND THIS UNIT IS DEEMED COMPLETE BY THE DEVELOPER AND THE ARCHITECT.

CODE COMPLIANCE INFORMATION:

THIS DWELLING UNIT WILL BE OWNER OCCUPIED AND IS LOCATED WITHIN THE WESTWAY BUILDING. THE CORE AND SHELL CONSTRUCTION FOR THE WESTWAY BUILDING HAS BEEN PERMITTED SEPARATELY - REFER TO PERMIT #XXXX AT THE CITY OF WAYZATA.

THE CORE AND SHELL BUILDING IS PRIMARILY AN R-2 OCCUPANCY. THE CONSTRUCTION TYPE IS II-B. THE BUILDING IS FULLY SPRINKLERED AND THIS DWELLING UNIT SHALL ALSO BE FULLY SPRINKLERED.

ALL CONSTRUCTION WITHIN THE UNIT SHALL COMPLY WITH THE TYPE II-B REQUIREMENTS OF THE CURRENT STATE BUILDING CODE. THE APPLICABLE CODES ARE AS FOLLOWS:

2020 MINNESOTA STATE BUILDING CODE (REFERENCES THE 2018 IBC)

2020 MINNESOTA STATE FIRE CODE (REFERENCES THE 2018 IFC)

THE MINNESOTA STATE ELECTRICAL CODE WHICH HAS ADOPTED THE 2023 NATIONAL ELECTRICAL CODE (NEC)


2024-1134
PROJECT NUMBER

AJ, JW, TG TG
DRAWN BY CHECKED BY


WESTWAY CONDOMINIUMS

GENERAL INFORMATION


213-T1

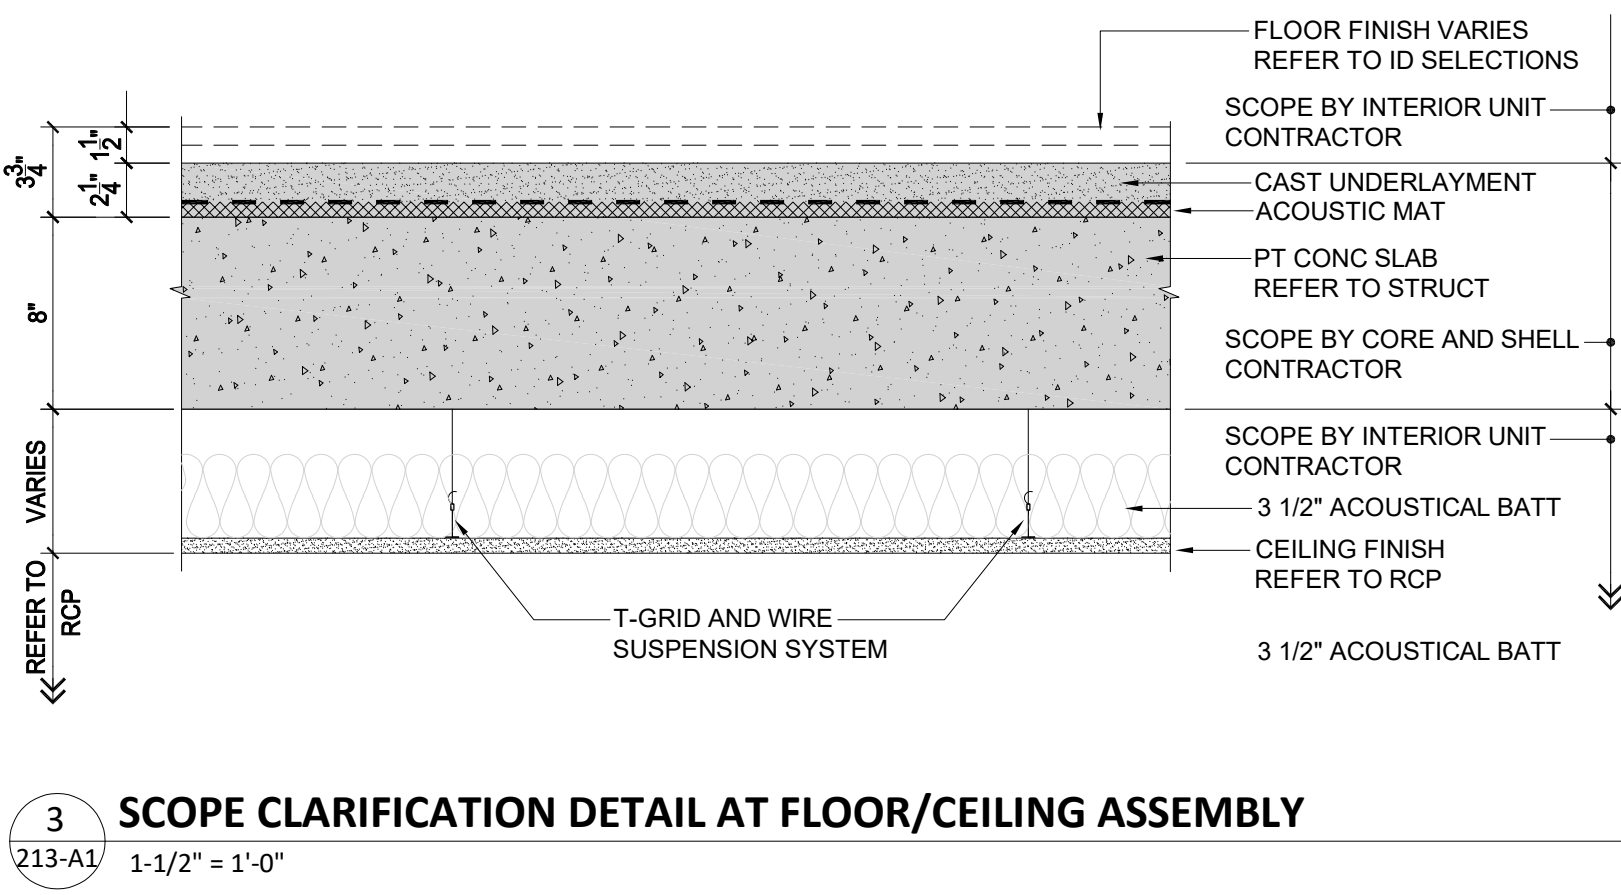

3 SCOPE CLARIFICATION DETAIL AT FLOOR/CEILING ASSEMBLY
213-A1/ 1-1/2" = 1'-0"

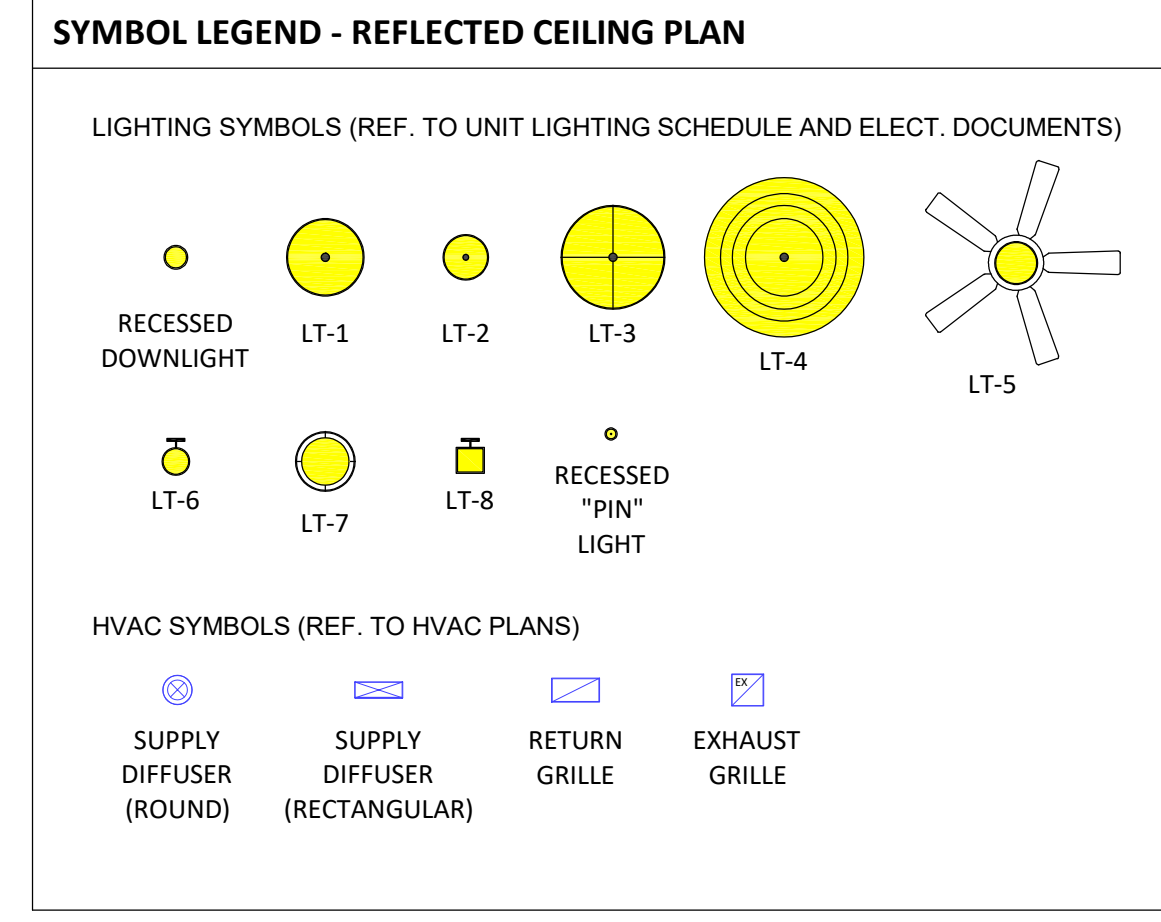

2 CONDO UNIT 213 - REFLECTED CEILING PLAN
213-A1/ 1/4" = 1'-0"

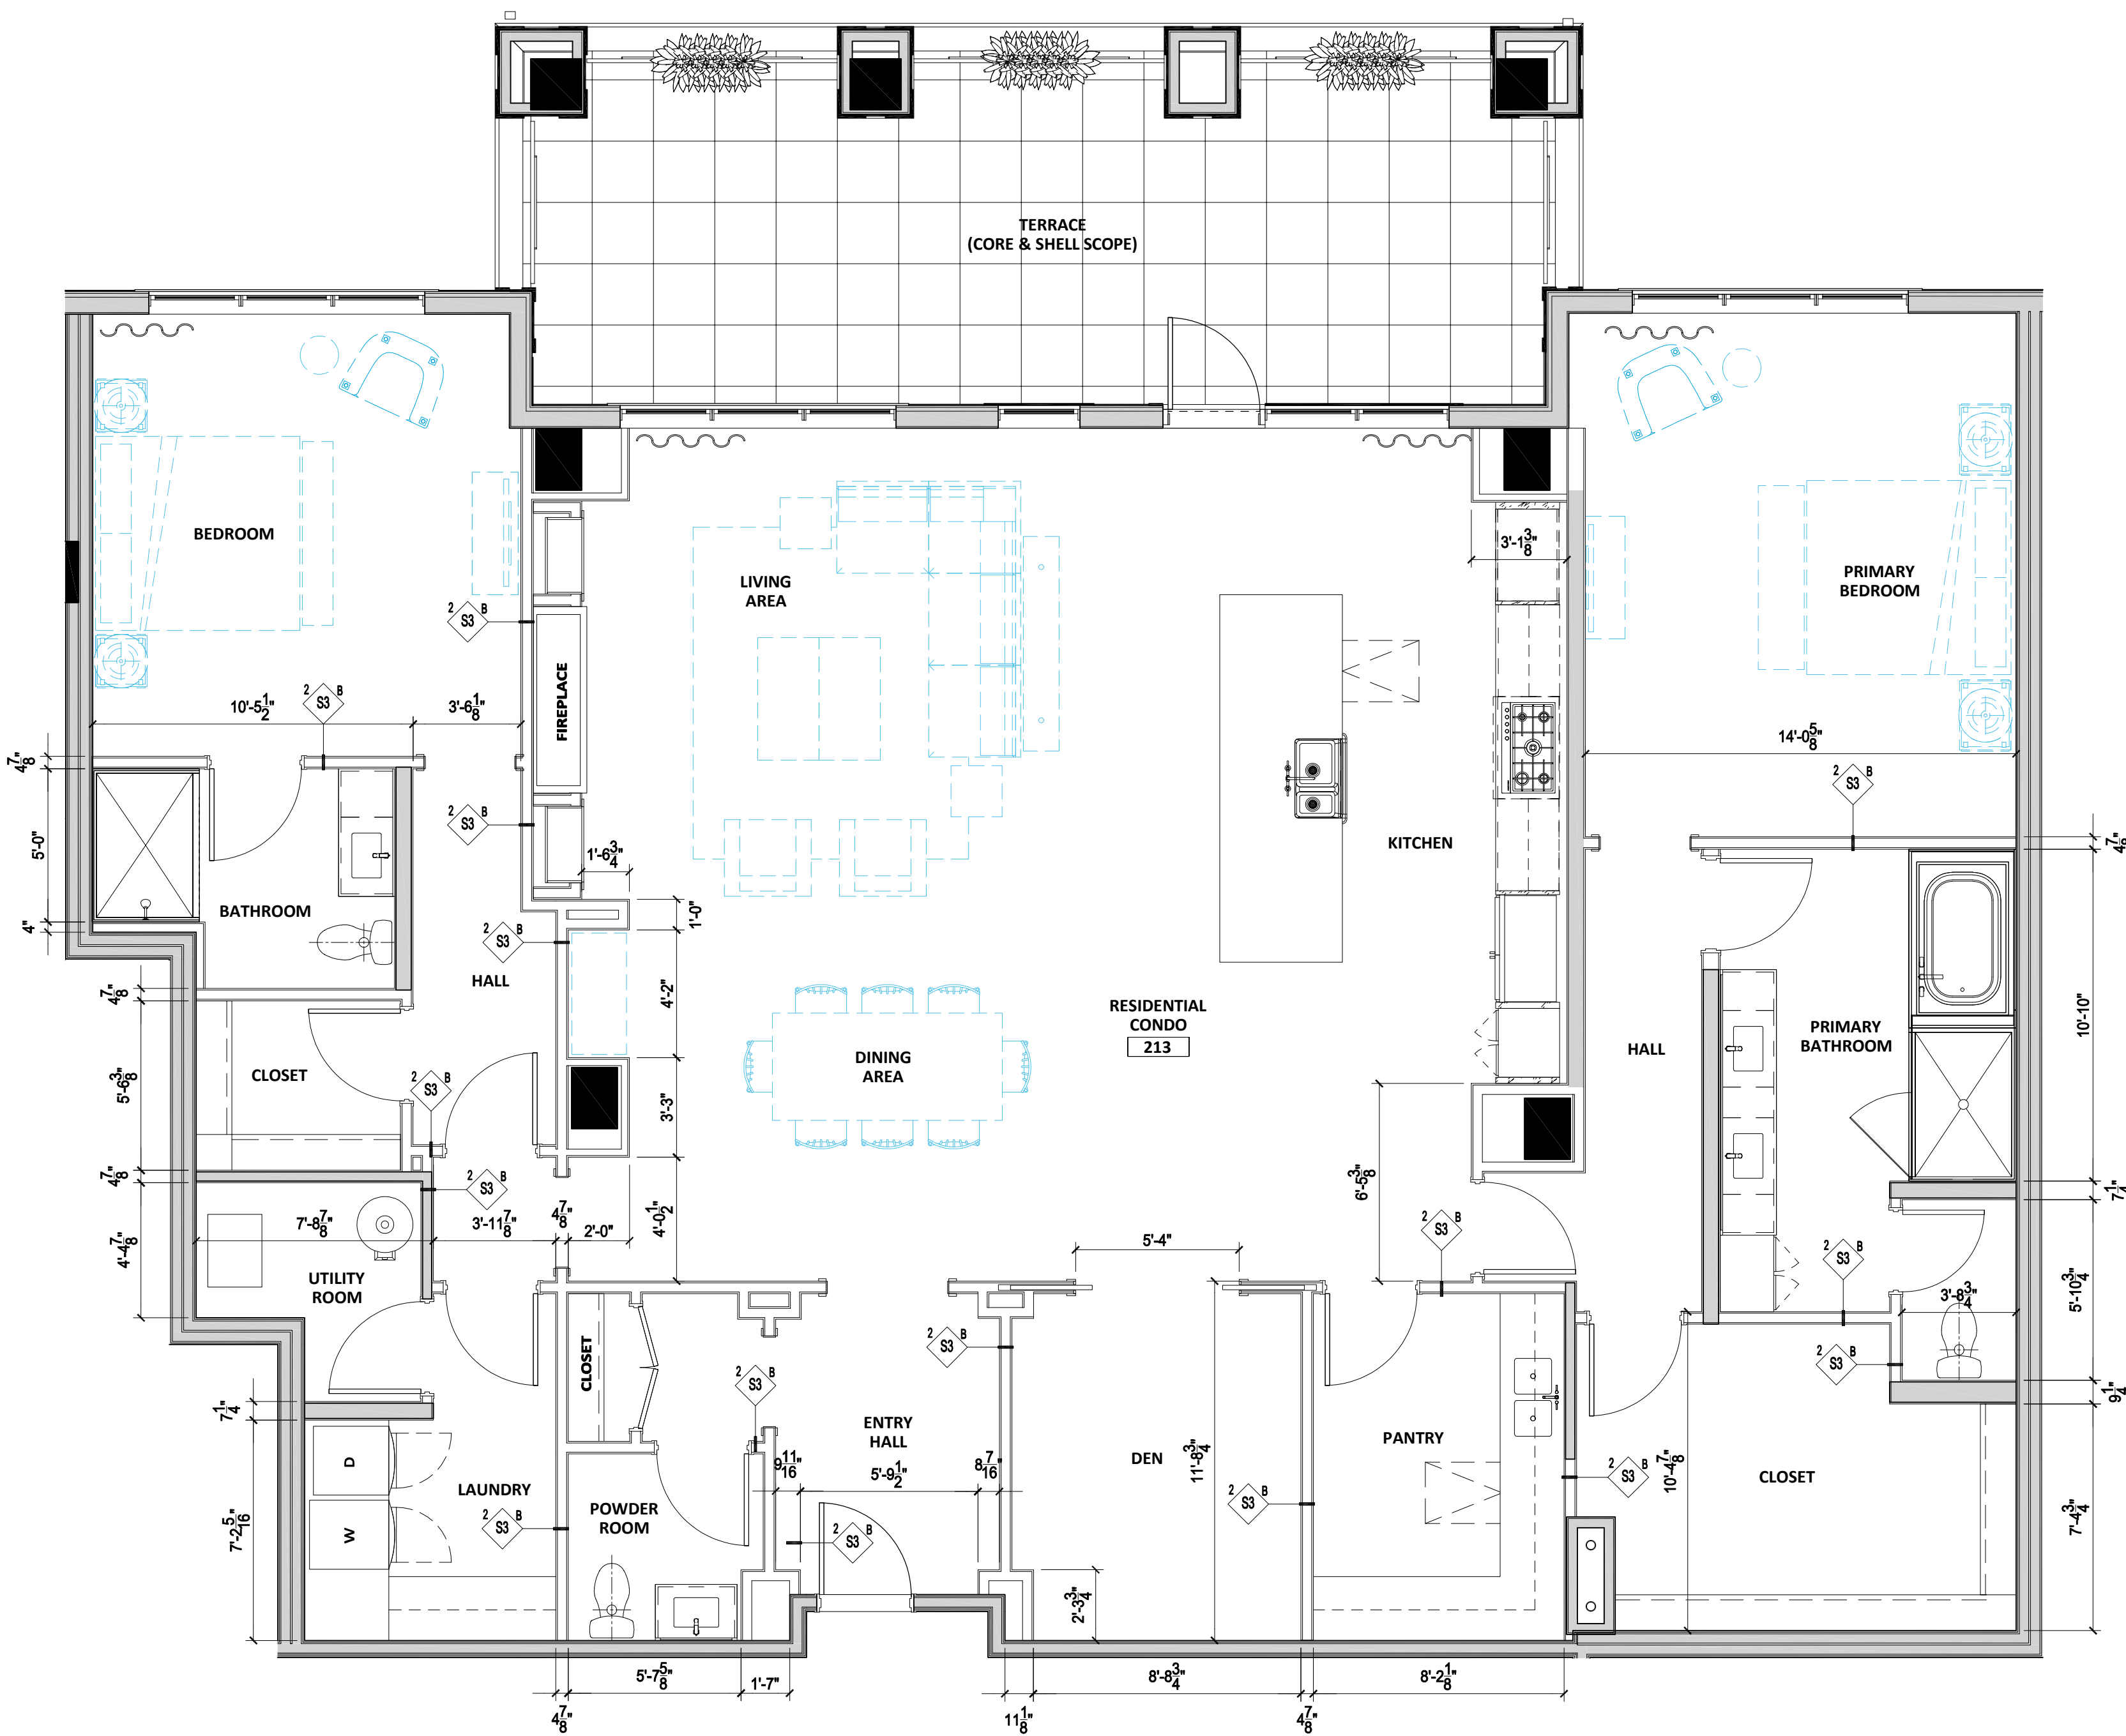

1 CONDO UNIT 213 - FLOOR PLAN
213-A1/ 1/4" = 1'-0"

- FLOOR PLAN NOTES:**
1. WALLS THAT ARE SHADED IN GRAY ARE CONSTRUCTED BY THE CORE AND SHELL CONTRACTOR. THESE WALLS ARE FRAMED WITH METAL STUDS ONLY.
 2. WALLS ON THE INTERIOR SIDE OF THE UNIT UTILITY ROOM HAVE BEEN FRAMED AND 1 LAYER OF GYP. BD. HAS BEEN INSTALLED WHERE NECESSARY TO INSTALL EQUIPMENT. THESE WALLS ARE TAPED AND SANDED AND READY FOR PAINTING BY THE INTERIOR UNIT CONTRACTOR.
 3. DOOR TYPES AND DOOR INFORMATION IS PROVIDED ON THE FINISH PLAN - REFER TO DRAWING A2.
 4. INTERIOR ELEVATION REFERENCES ARE INDICATED ON THE FINISH PLAN - REFER TO DRAWING A2.
 5. FURNITURE SHOWN DASHED IN BLUE IS FOR REFERENCE ONLY FOR DESIGN PURPOSES. UNITS ARE NOT FURNISHED.


GENERAL NOTES - FLOOR PLANS

1. PLAN DIMENSIONING STANDARDS ARE AS FOLLOWS UNLESS NOTED OTHERWISE:
 - A. INTERIOR WALLS ARE DIMENSIONED TO THE OUTER FACE OF GYP. BD.
 - B. DOOR OPENINGS ARE DIMENSIONED TO THE CENTER OF THE DOOR OPENING. REFER TO THE DOOR SCHEDULE FOR SIZES - CONSTRUCT THE ROUGH OPENING BASED ON FRAME TYPE AND FRAME MANUFACTURER'S INSTALLATION DETAILS.
 - C. PLUMBING FIXTURES ARE DIMENSIONED TO THE CENTERLINE OF THE FIXTURE.
 - D. CABINETS AND MILLWORK ARE DIMENSIONED TO THE FINISHED SURFACES.
 - E. WALLS AT SHOWERS AND BATHTUBS ARE DIMENSIONED TO THE OUTSIDE SURFACE OF THE TILE BACKER BOARD.
 - F. LIGHT FIXTURES AND OTHER ELECTRICAL DEVICES ARE DIMENSIONED TO THE CENTER OF THE DEVICE UNLESS NOTED OTHERWISE.
2. PROVIDE SOUND BATT INSULATION TO THE FULL DEPTH OF THE STUD CAVITY AT ALL BATHROOM, BEDROOM, UTILITY ROOM, LAUNDRY ROOM LOCATIONS.
3. PROVIDE WOOD BLOCKING OR STEEL STRAP BACKING ON ALL INSIDE WALLS OF SHOWERS FOR POSSIBLE INSTALLATION OF GRAB BARS WHICH MAY BE SELECTED BY THE BUYER.
4. MECHANICAL GRILLES AND DIFFUSERS SHALL BE PAINTED TO MATCH THE WALL OR CEILING FINISH UNLESS NOTED OTHERWISE.
5. ELECTRICAL PANELS WITHIN ALL UNITS TO BE MOUNTED AT 48" AFF MAX.

INTERIOR UNIT WALL TYPE DESCRIPTIONS

2 S3	3-5/8" METAL STUD (1) LAYER GYP BD EACH SIDE BATT INSULATION	ALL INTERIOR WALL FRAMING SHALL BE BUILT USING METAL STUDS IN COMPLIANCE WITH THE CONSTRUCTION TYPE (TYPE I-B).
2 S3	3-5/8" METAL STUD (1) LAYER GYP BD EACH SIDE	
2 S6	6" METAL STUD (1) LAYER GYP BD EACH SIDE BATT INSULATION	
2 S8	8" METAL STUD (1) LAYER GYP BD EACH SIDE BATT INSULATION	
1 F1	1-5/8" METAL STUD (1) LAYER GYP BOARD BATT INSULATION	
1 F2	2-1/2" METAL STUD (1) LAYER GYP BOARD BATT INSULATION	
1 F3	3-5/8" METAL STUD (1) LAYER GYP BOARD BATT INSULATION	

LEGEND - INTERIOR WALL TAG

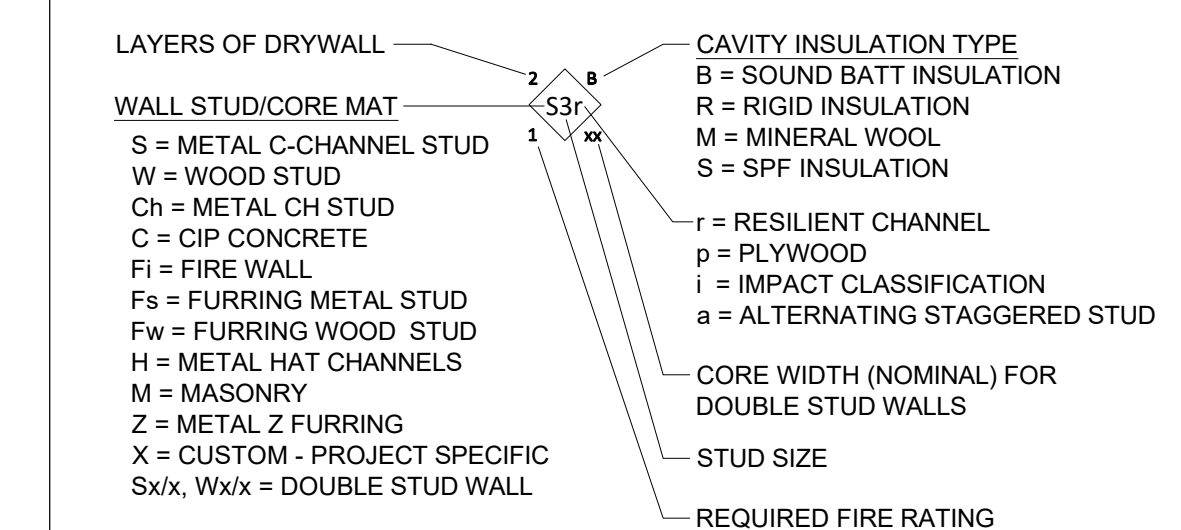

ISSUED FOR
PRICING

ORIGINAL ISSUE:
DATE

REVISIONS:
No. Description Date


2024-1134
PROJECT NUMBER

AJ, JW, TG TG
DRAWN BY CHECKED BY


WESTWAY CONDOMINIUMS

FLOOR PLAN AND
REFLECTED CEILING PLAN

213-A1

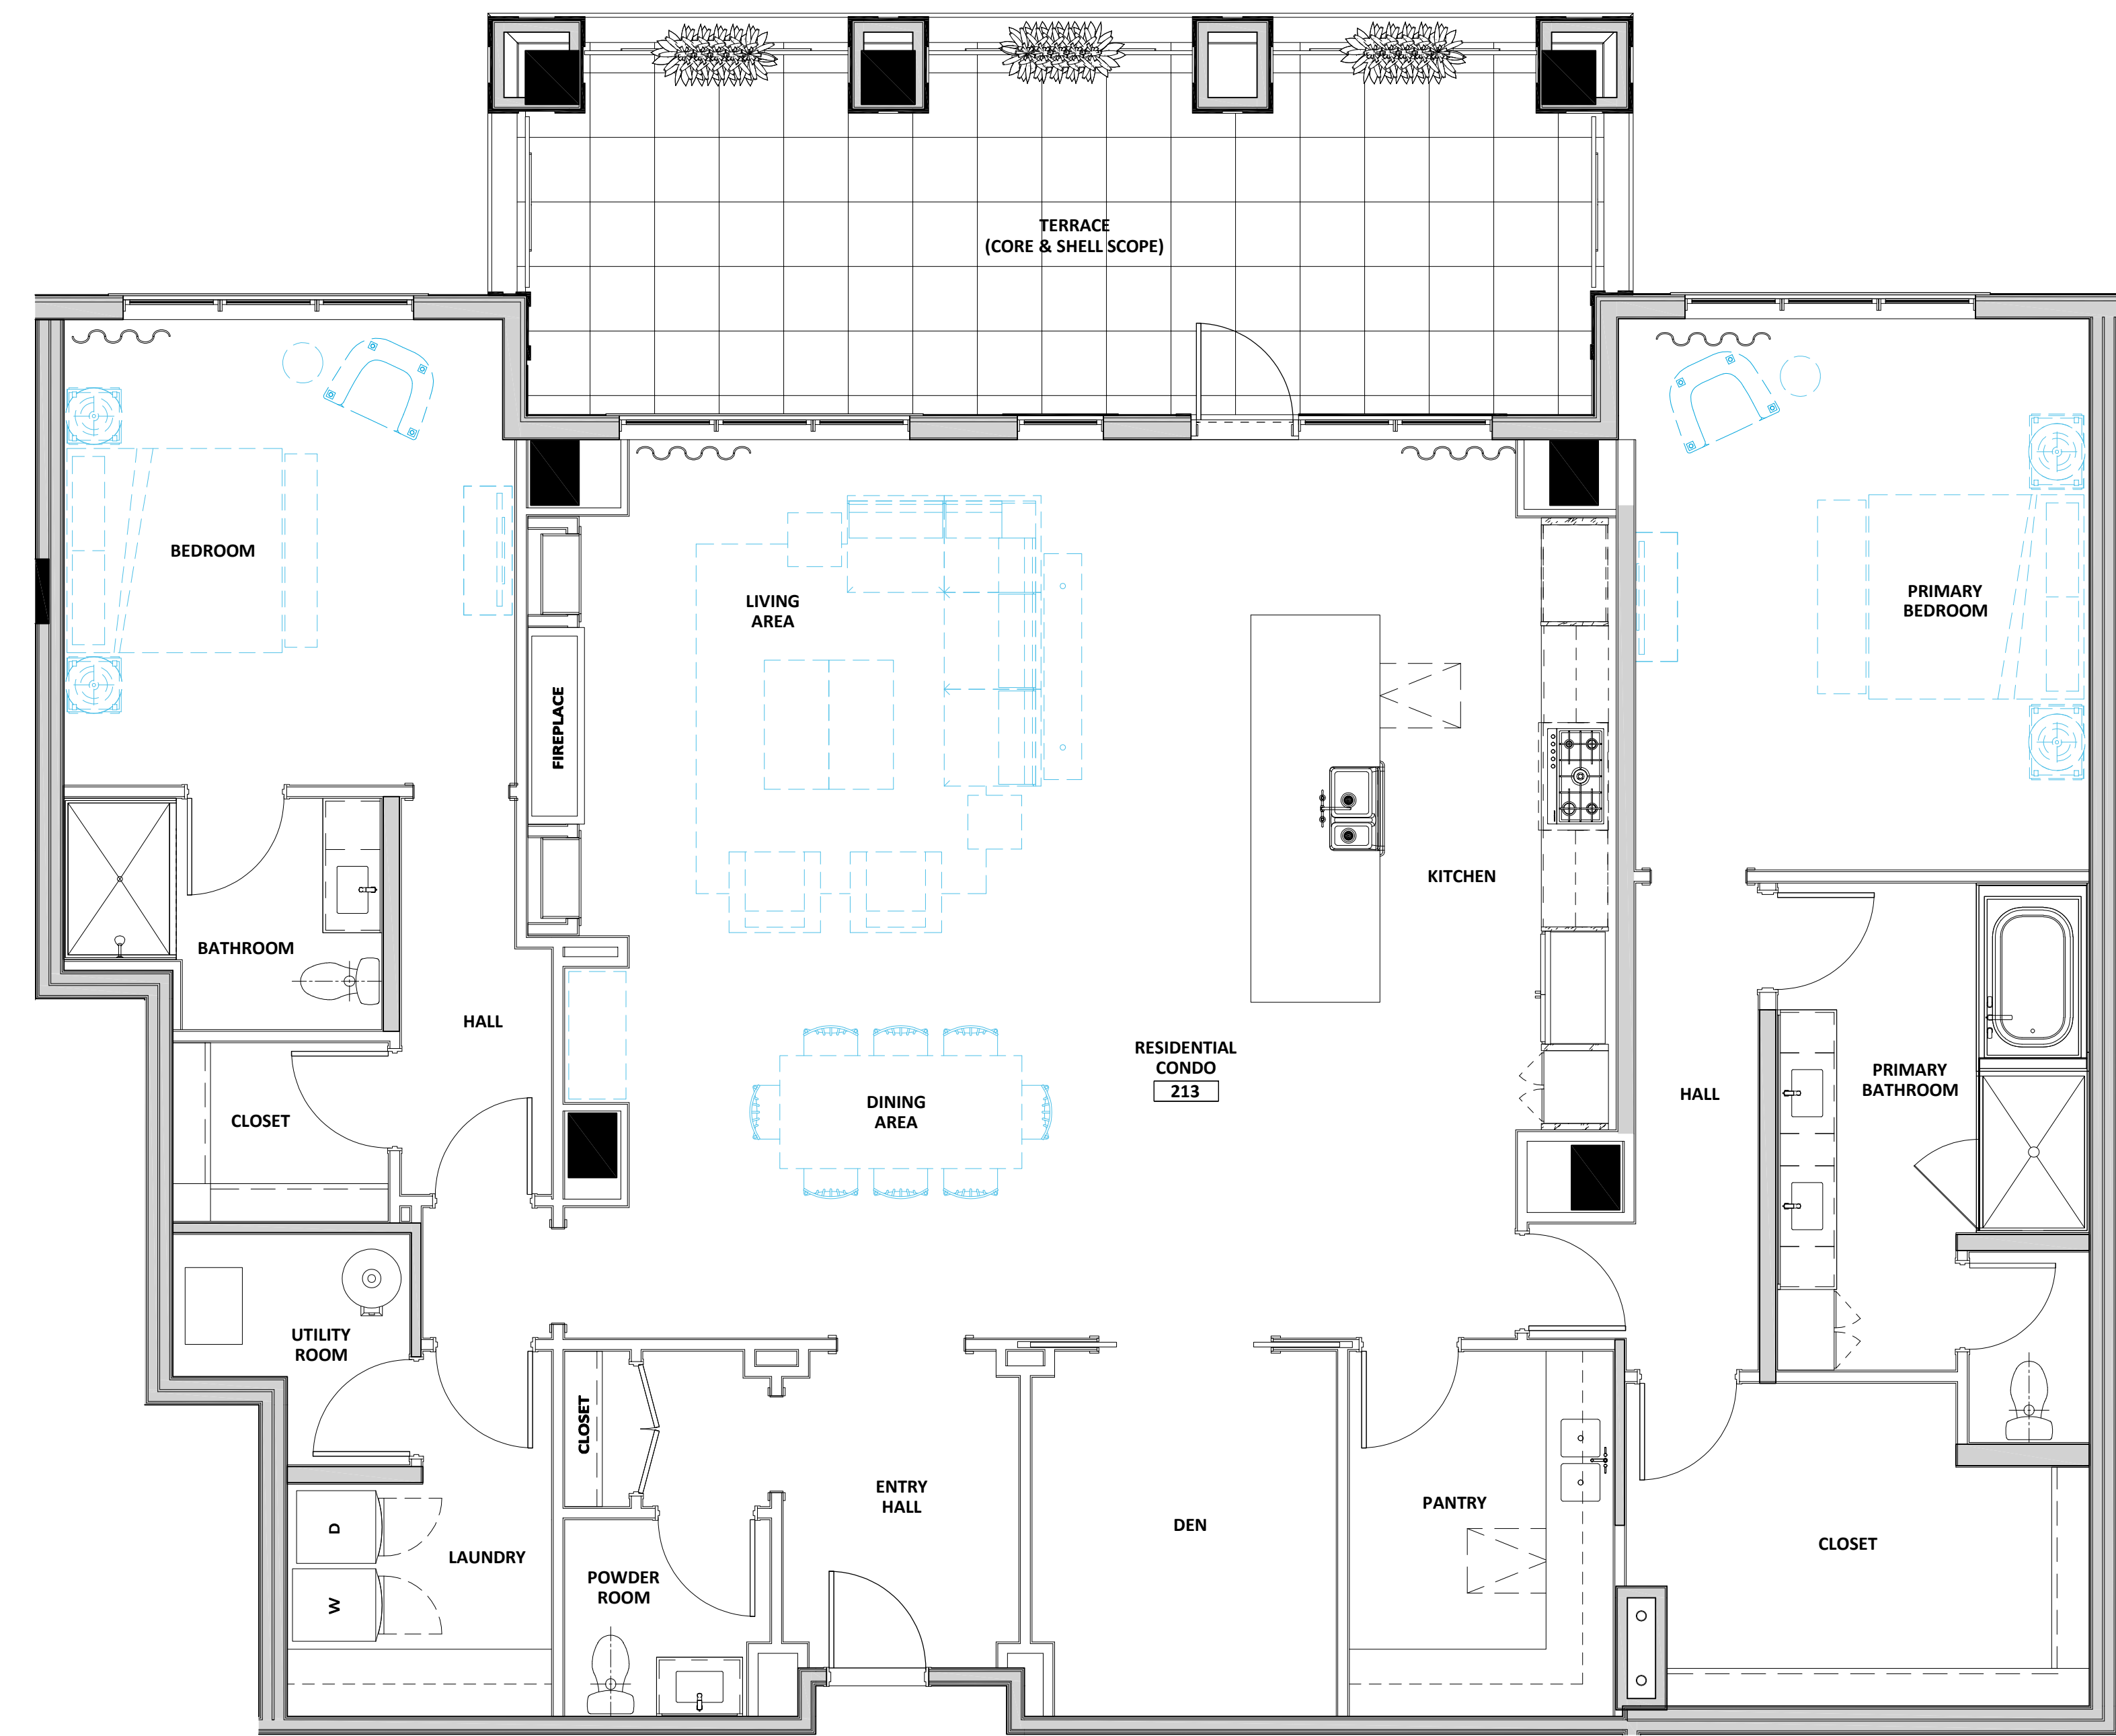


2 CONDO UNIT 213 - POWER/TECHNOLOGY PLAN
213-A2 1/4" = 1'-0" 0 2 4 6

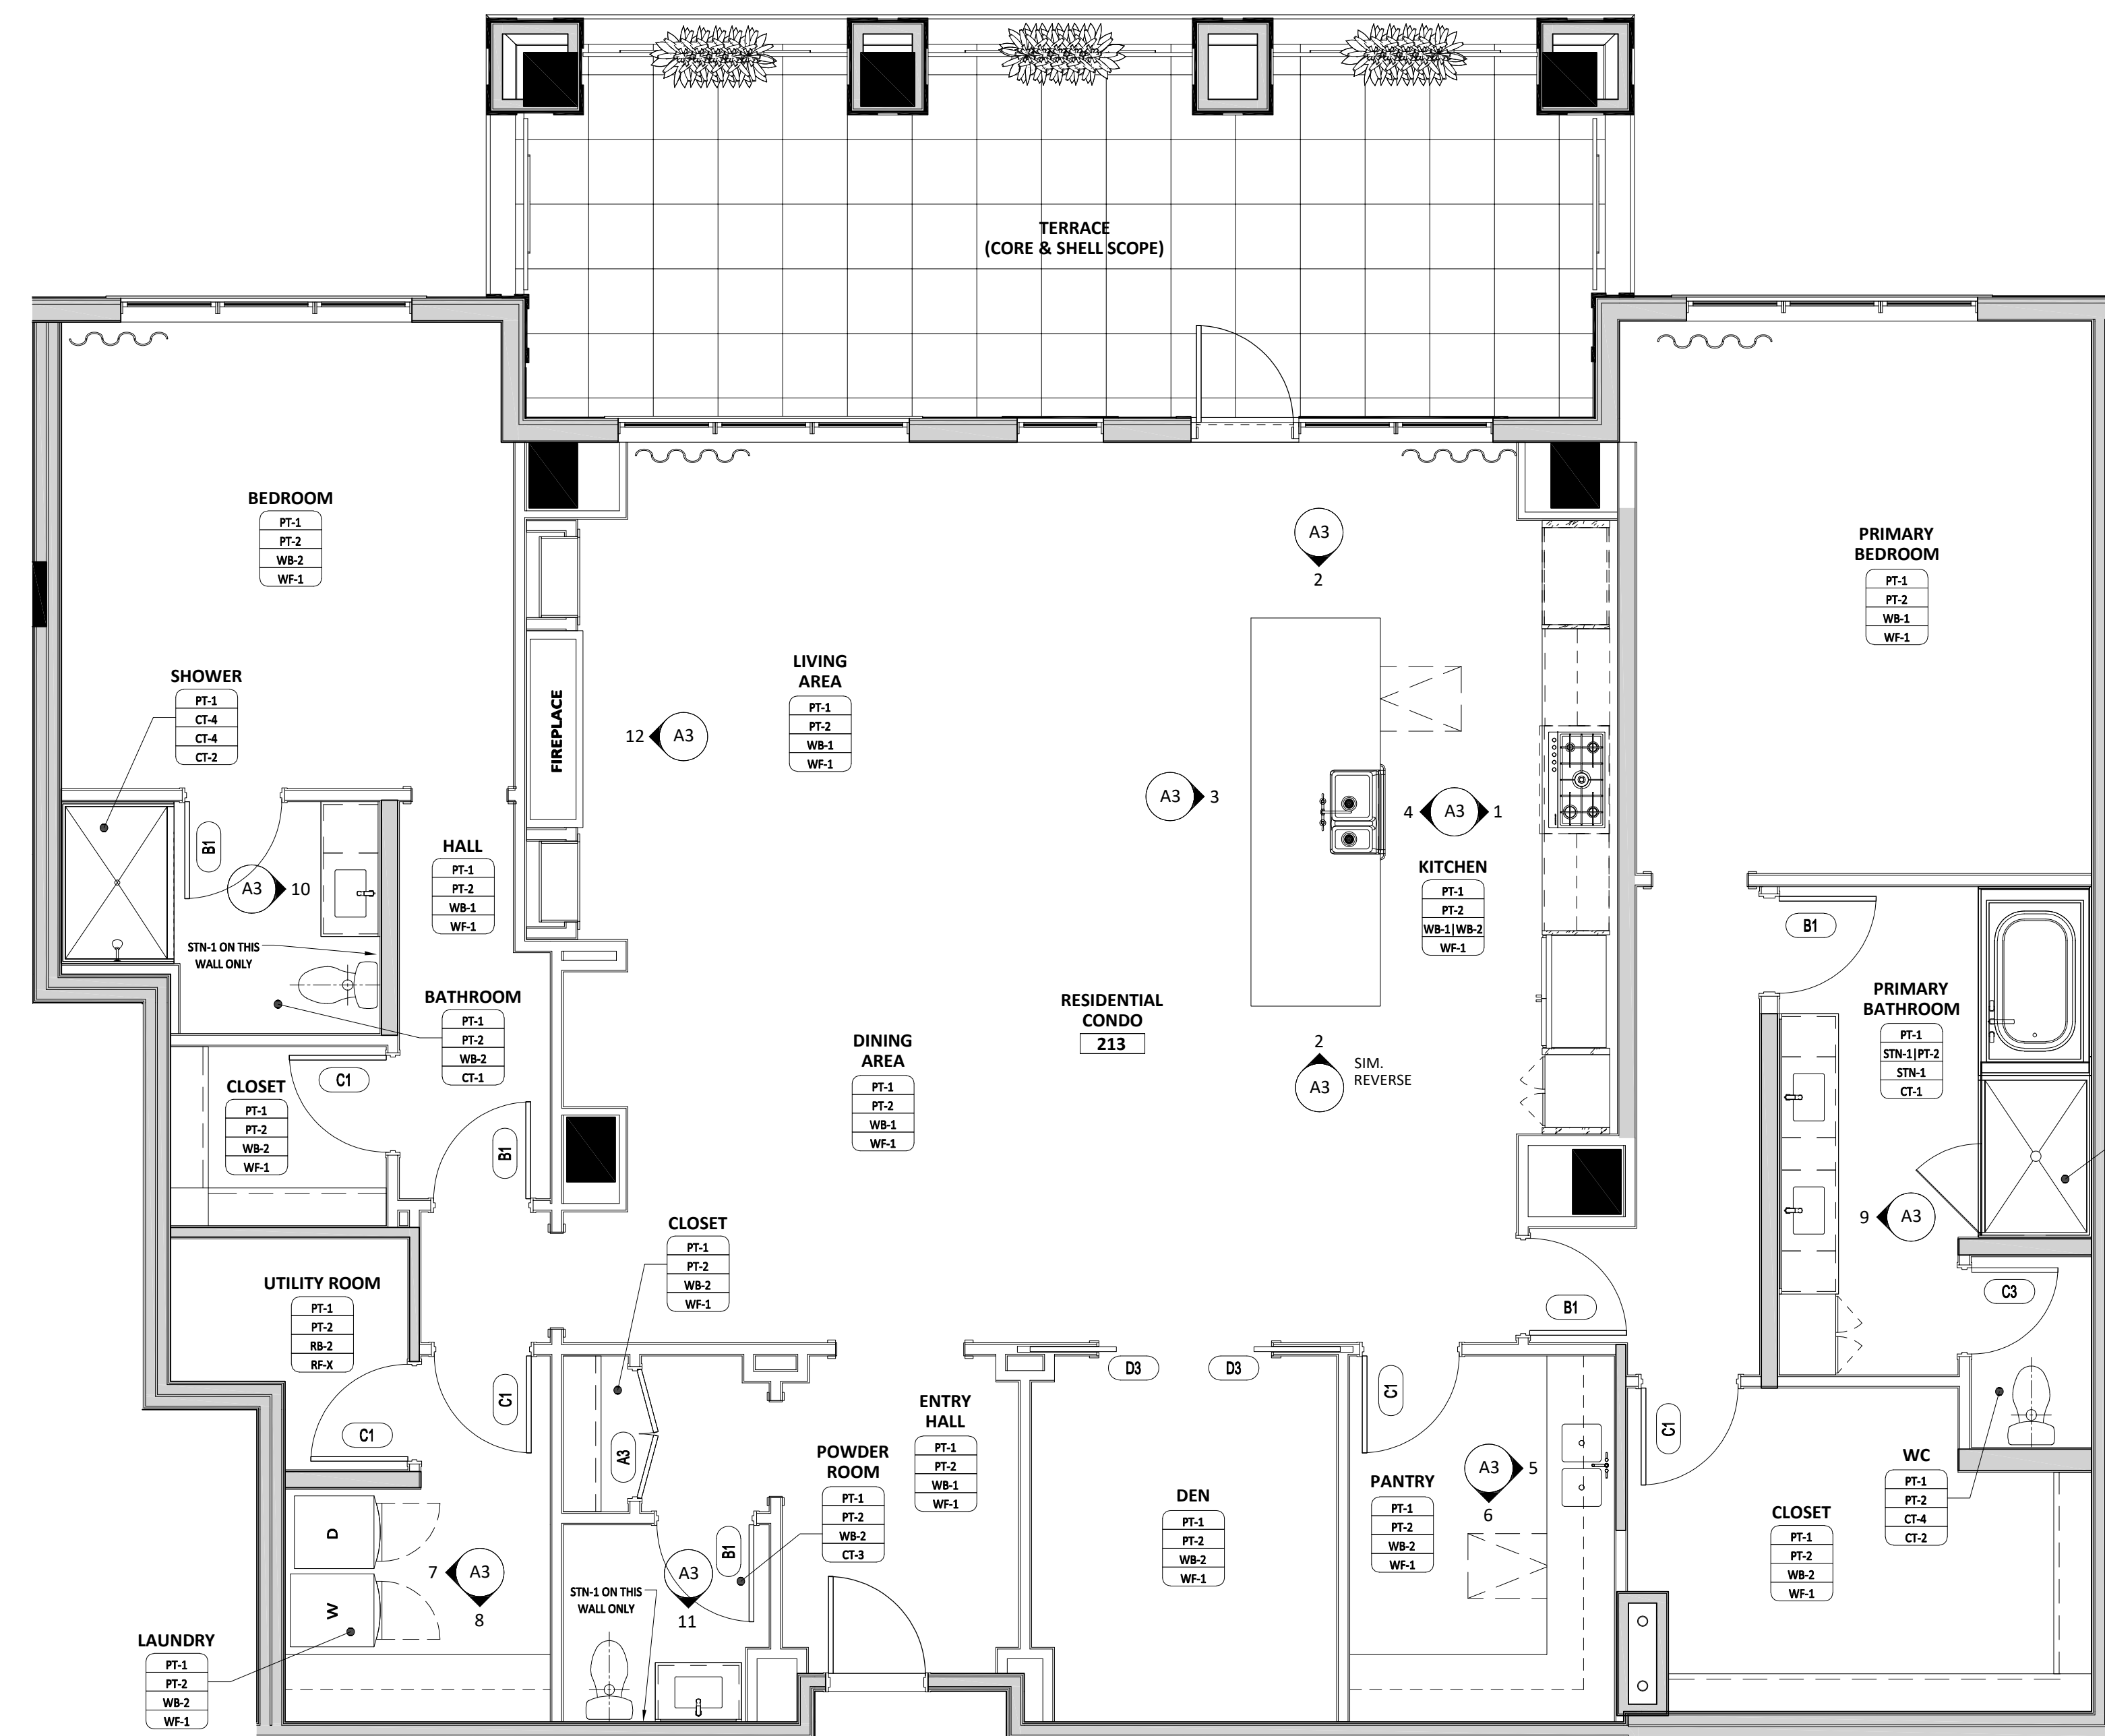


1 CONDO UNIT 213 - FINISH PLAN
213-A2 1/4" = 1'-0" 0 2 4 6

FINISH PLAN NOTES:
1. FINISH MATERIAL SPECIFICATIONS, APPLIANCES, PLUMBING AND LIGHTING FIXTURES ARE INDICATED ON A SCHEDULE DOCUMENT FURNISHED INDEPENDENTLY OF THE DRAWINGS IN A SEPARATE DOCUMENT.

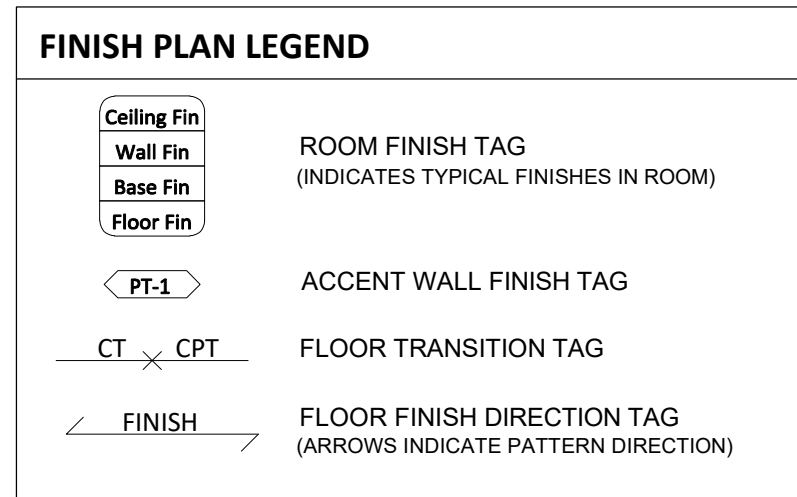

DOOR AND OPENING SCHEDULE														
UNIT NO.	DOOR NO.	ROOM NAME OR DOOR USE	DOOR					FRAME						
			WIDTH	HT	THK	TYPE	MATL	FIN	TYPE	MATL	FIN	GLAZING	HOWR	COMMENTS
213	A3	CLOSET (PAIR)	4'-0" PAIR	8'-0"	1 3/4"	5-PANEL	WD	PT	F1	WD	PT	--	--	--
213	B1	PRIVACY DOOR	3'-0"	8'-0"	1 3/4"	5-PANEL	WD	PT	F1	WD	PT	--	--	LOCKABLE
213	C1	PASSAGE DOOR	3'-0"	8'-0"	1 3/4"	5-PANEL	WD	PT	F1	WD	PT	--	--	NO LOCK
213	C3	PASSAGE DOOR	2'-8"	8'-0"	1 3/4"	5-PANEL	WD	PT	F1	WD	PT	--	--	NO LOCK
213	D3	POCKET DOOR	2'-8"	8'-0"	1 3/4"	5-PANEL	WD	PT	F1	WD	PT	--	--	NO LOCK - PAIRED CONDITION

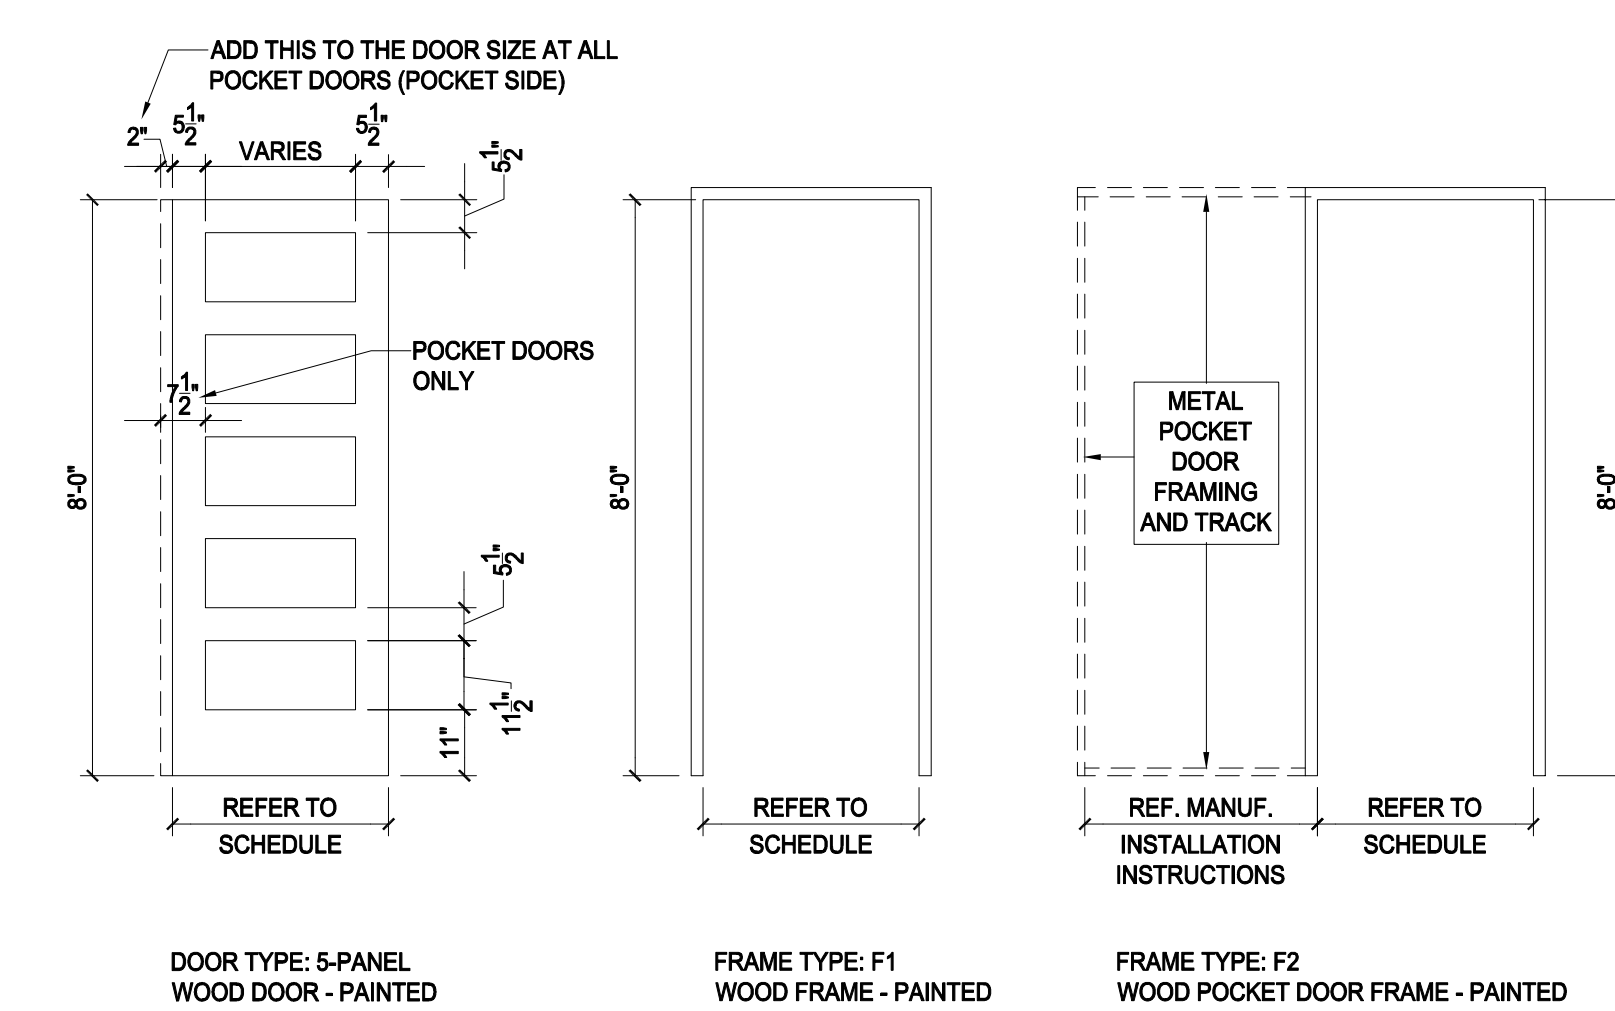

ISSUED FOR
PRICING

ORIGINAL ISSUE:
DATE

REVISIONS:
No. Description Date


2024-1134
PROJECT NUMBER

AJ, JW, TG TG
DRAWN BY CHECKED BY


WESTWAY CONDOMINIUMS

FINISH PLAN AND
POWER/TECHNOLOGY PLAN


213-A2

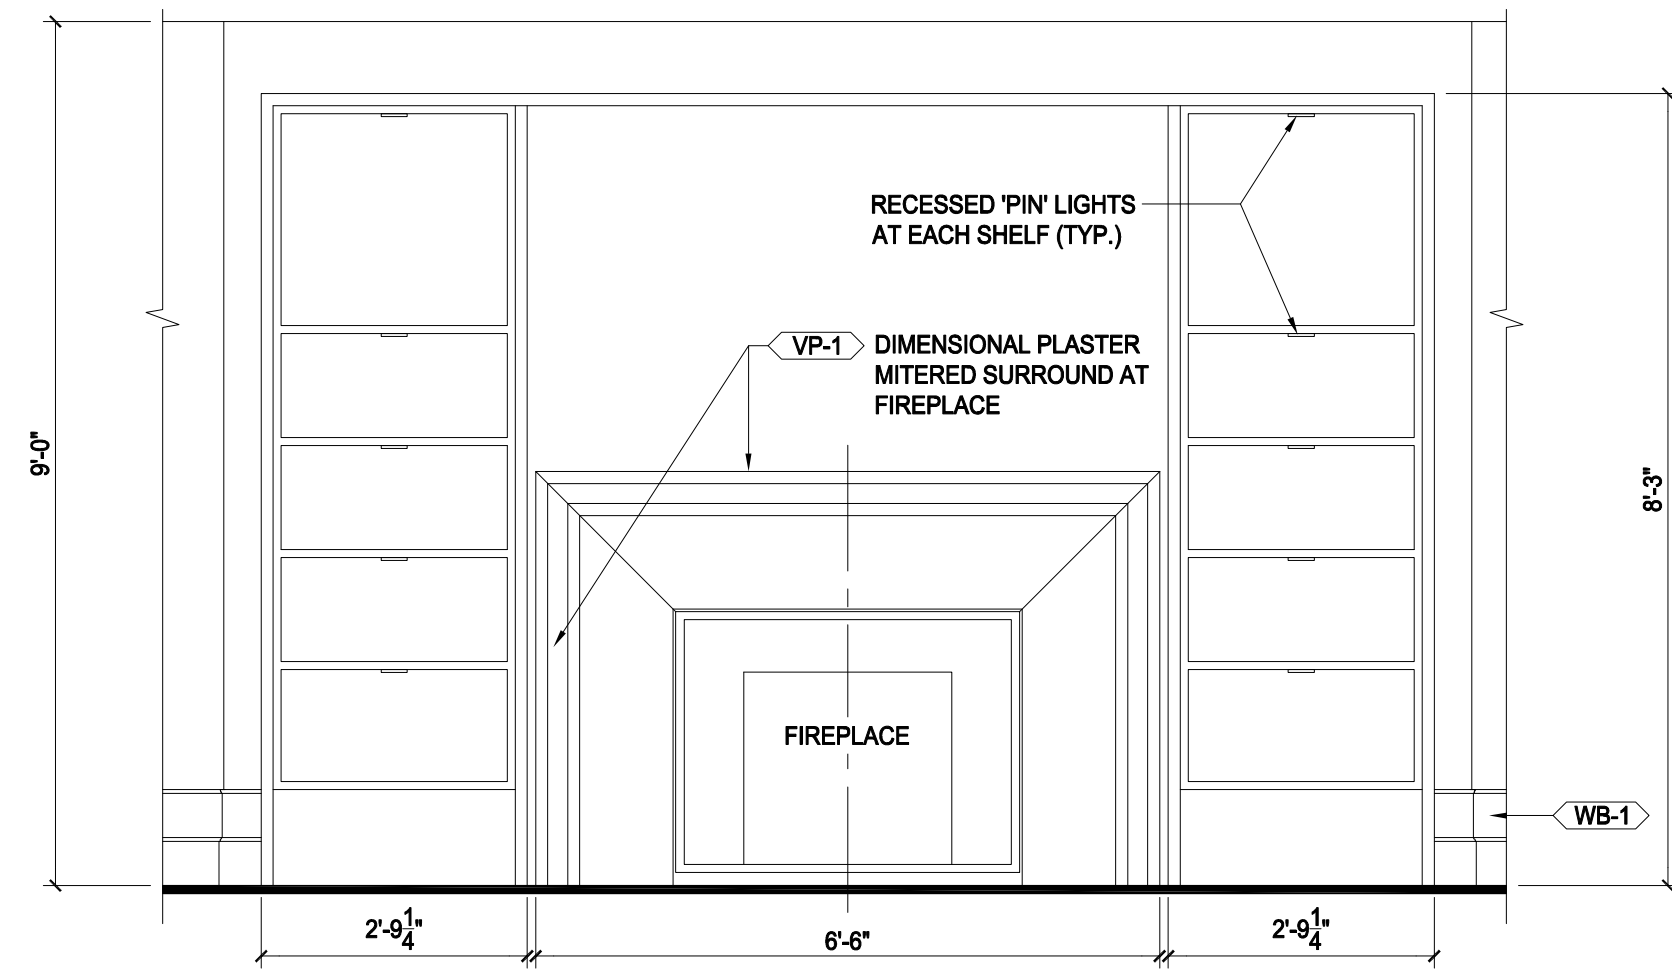


12 LIVING ROOM FIREPLACE ELEVATION - UNIT 213
213-A3 1/2" = 1'-0"

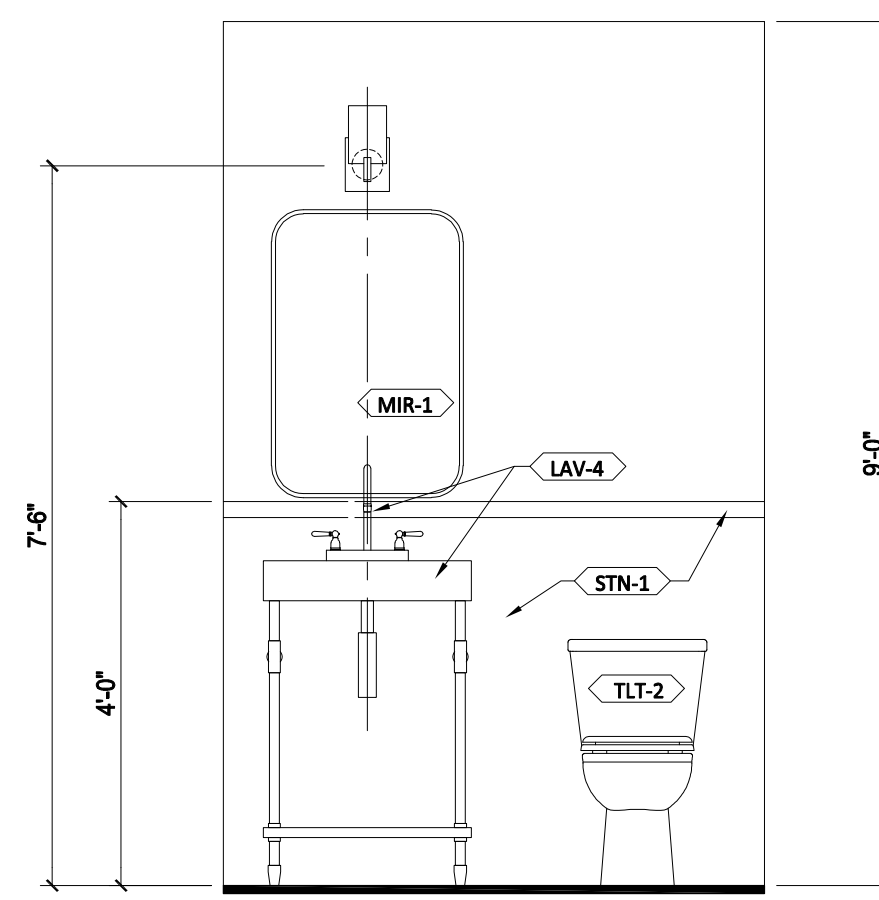


11 POWDER ROOM ELEVATION - UNIT 213
213-A3 1/2" = 1'-0"

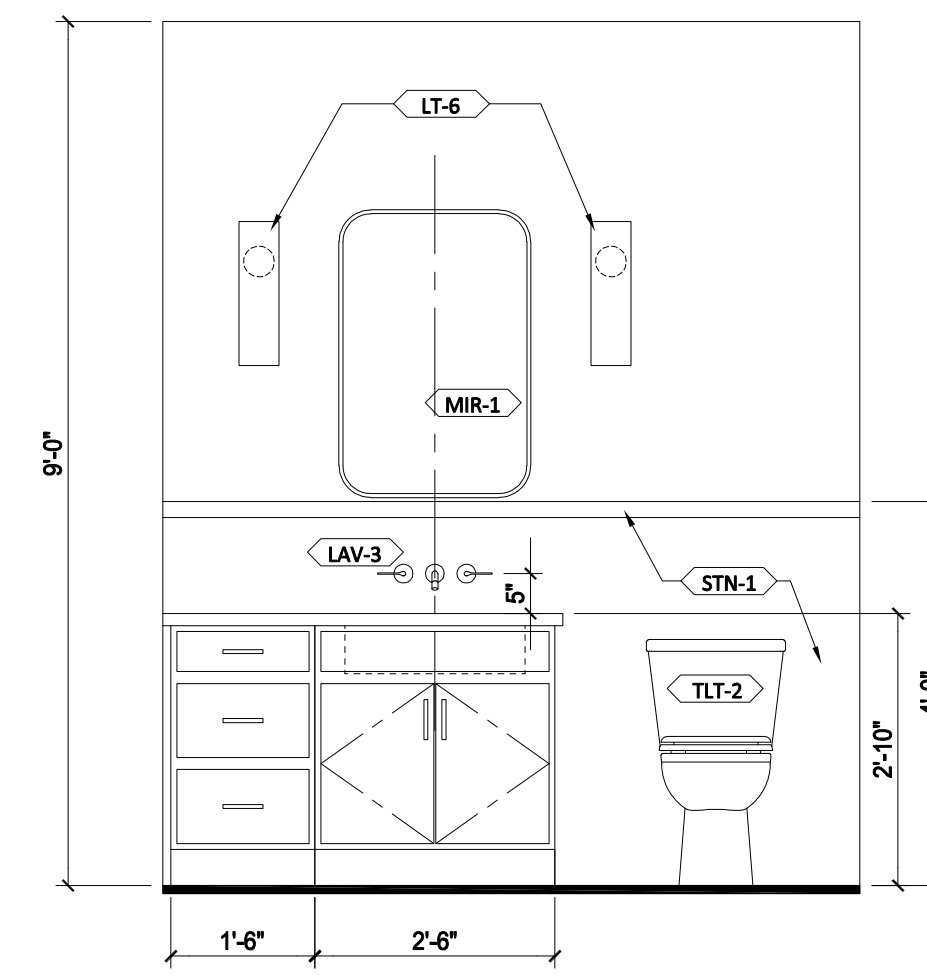


10 BATHROOM ELEVATION - UNIT 213
213-A3 1/2" = 1'-0"

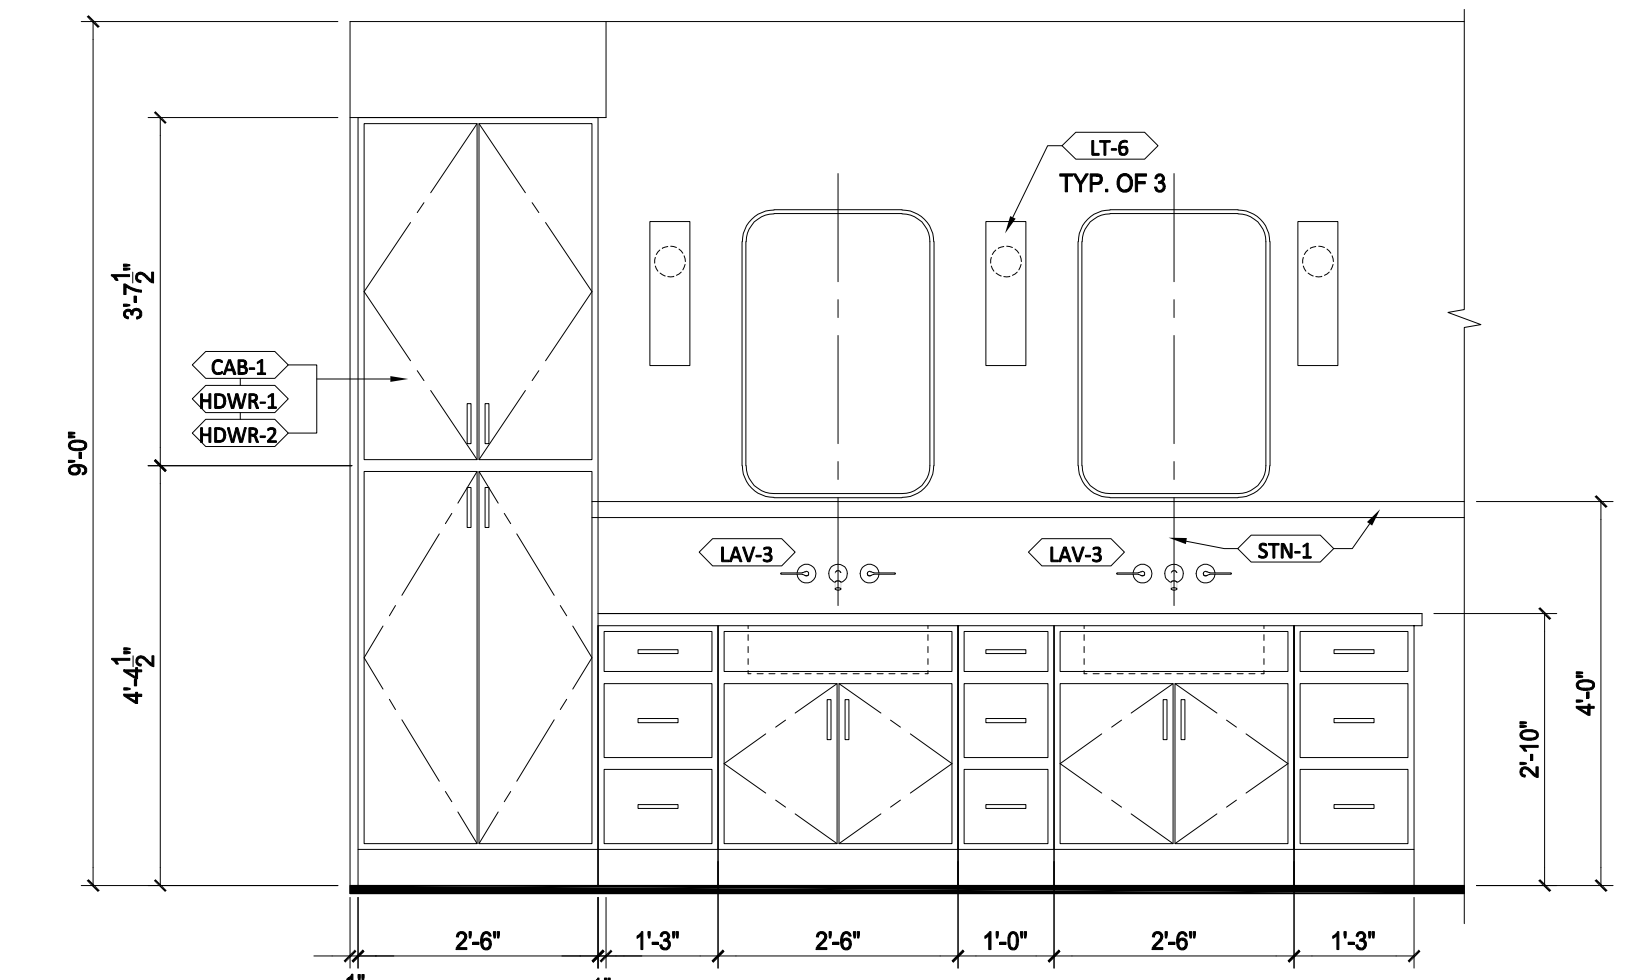


9 PRIMARY BATHROOM ELEVATION - UNIT 213
213-A3 1/2" = 1'-0"

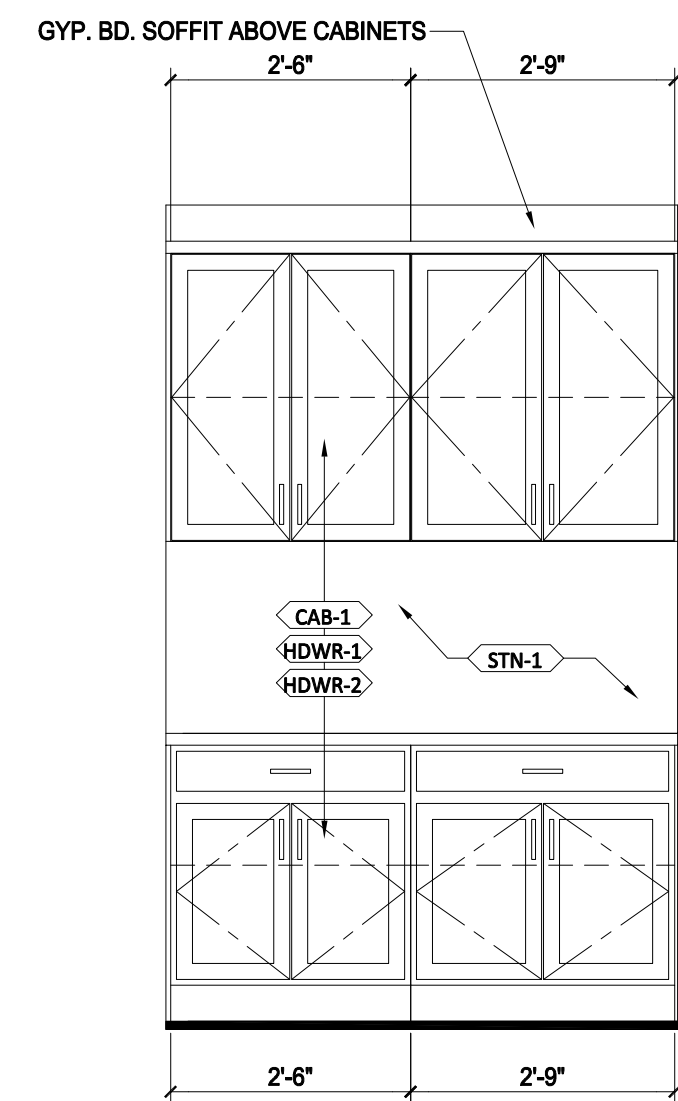


8 LAUNDRY ROOM ELEVATION - UNIT 213
213-A3 1/2" = 1'-0"

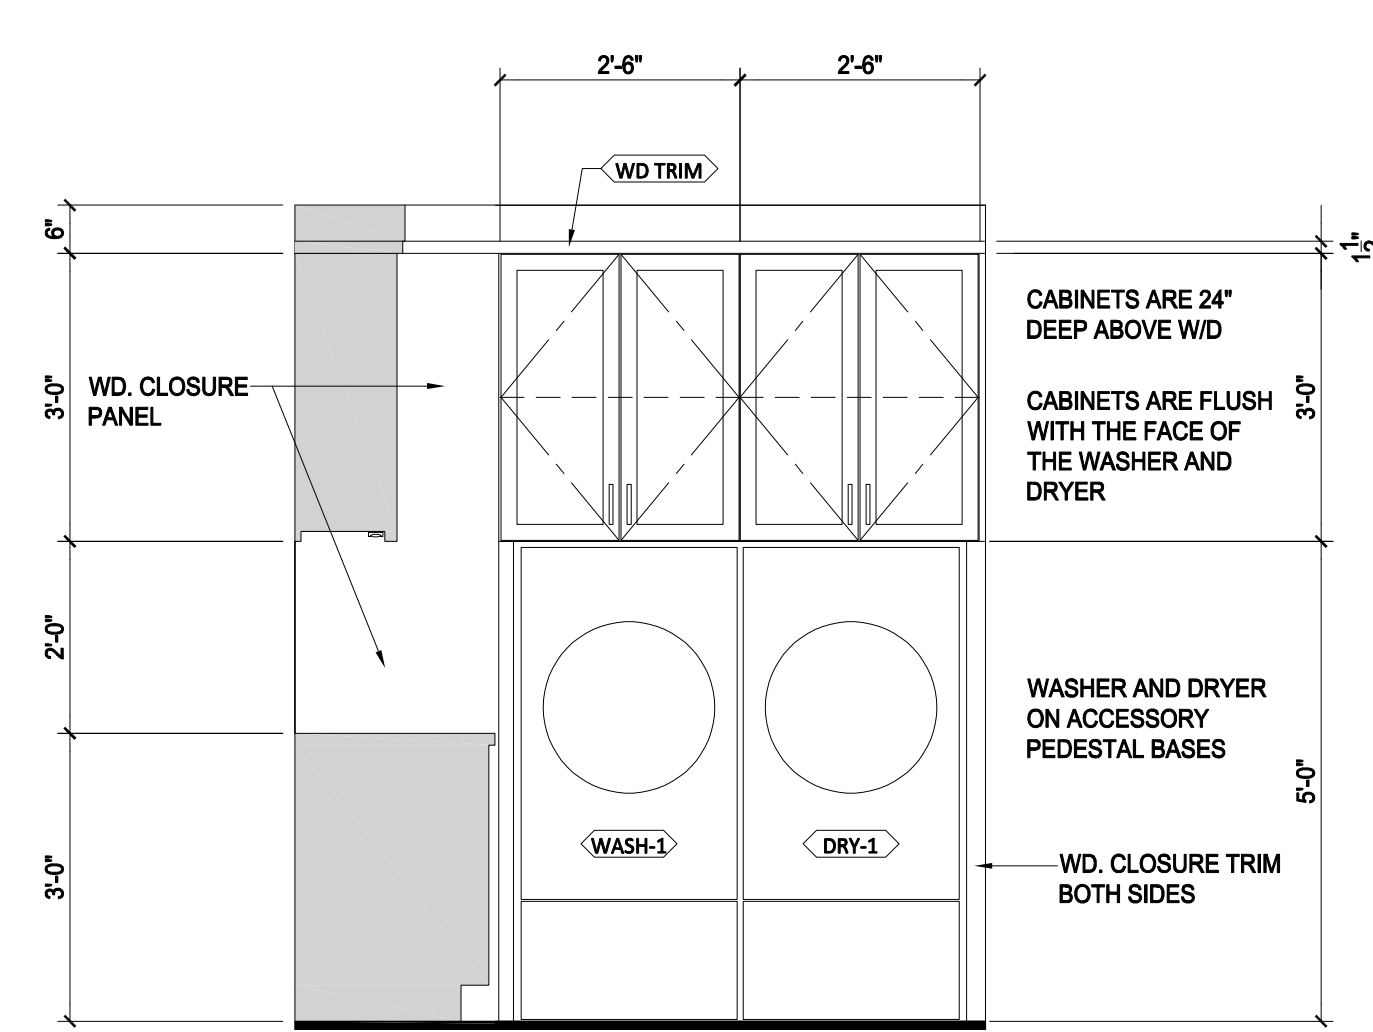


7 LAUNDRY ROOM ELEVATION - UNIT 213
213-A3 1/2" = 1'-0"

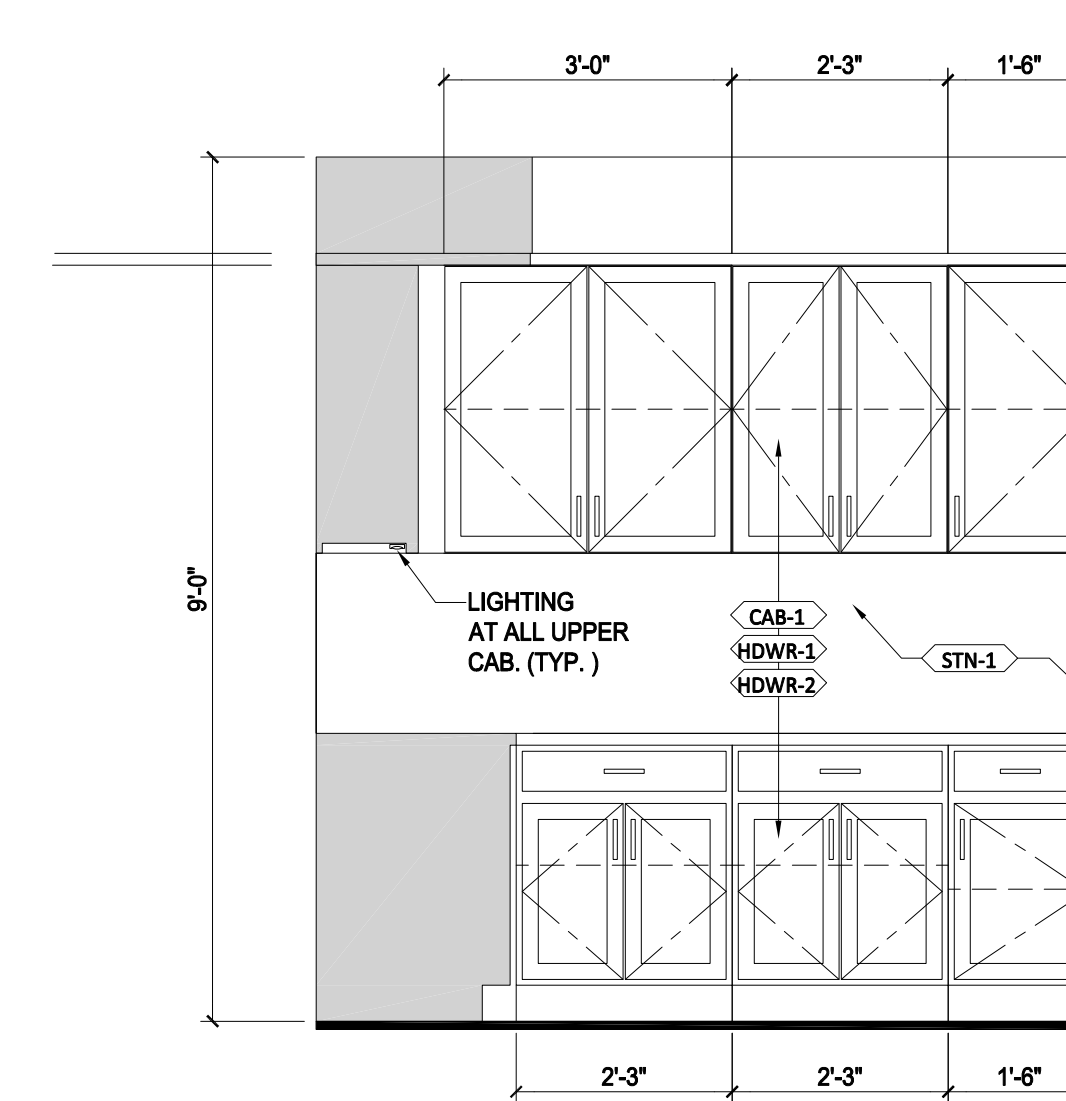


6 PANTRY ELEVATION - UNIT 214
214-A3 1/2" = 1'-0"

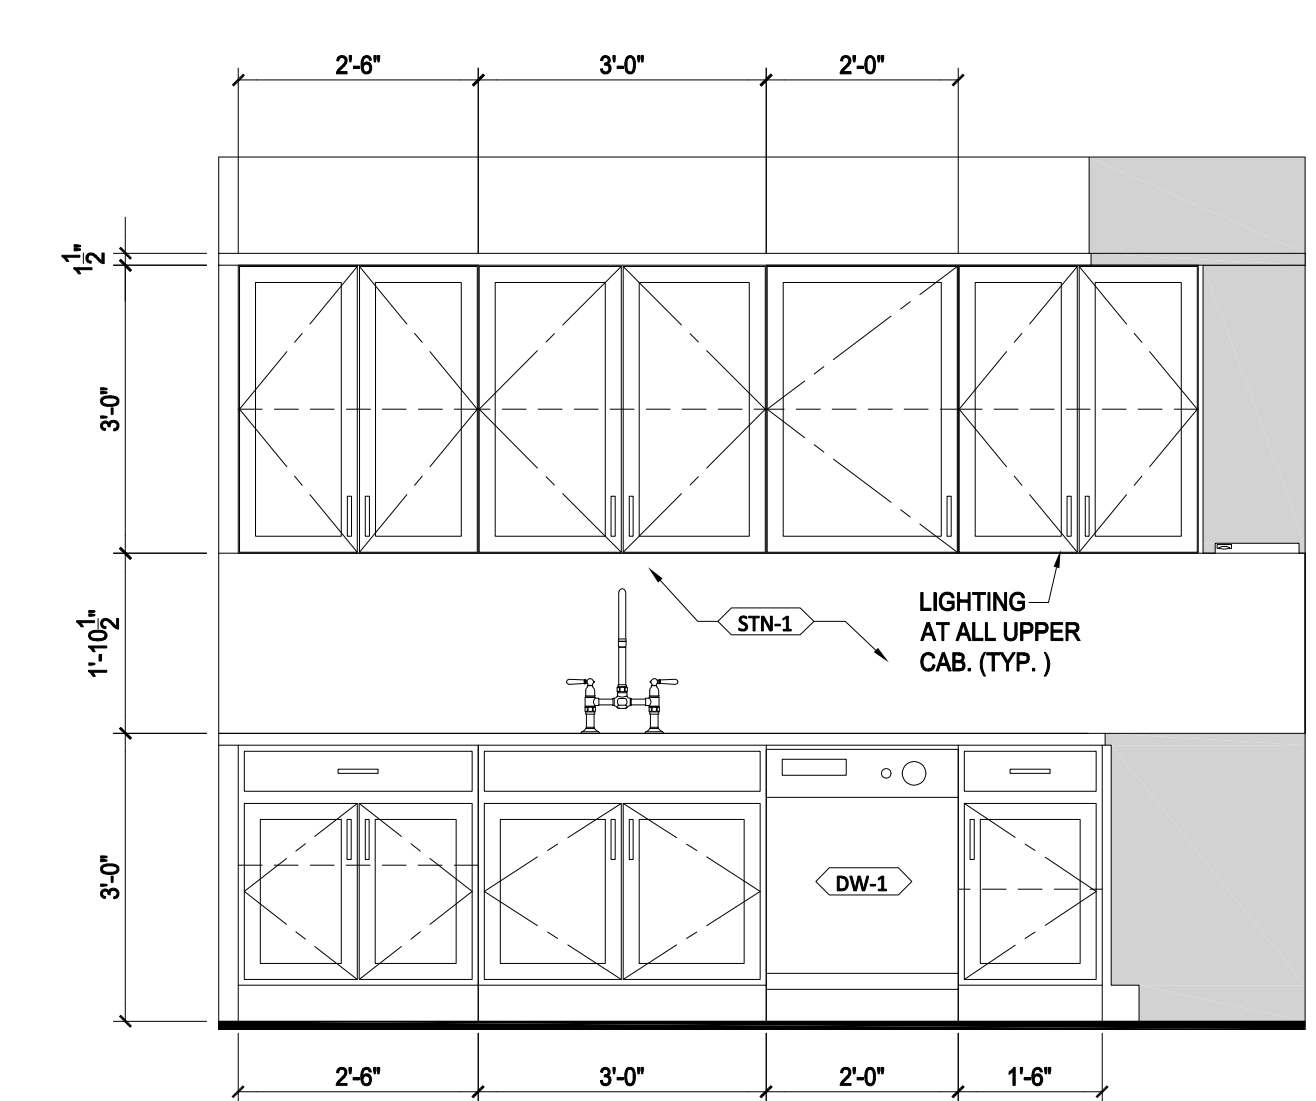


5 PANTRY ELEVATION - UNIT 213
213-A3 1/2" = 1'-0"

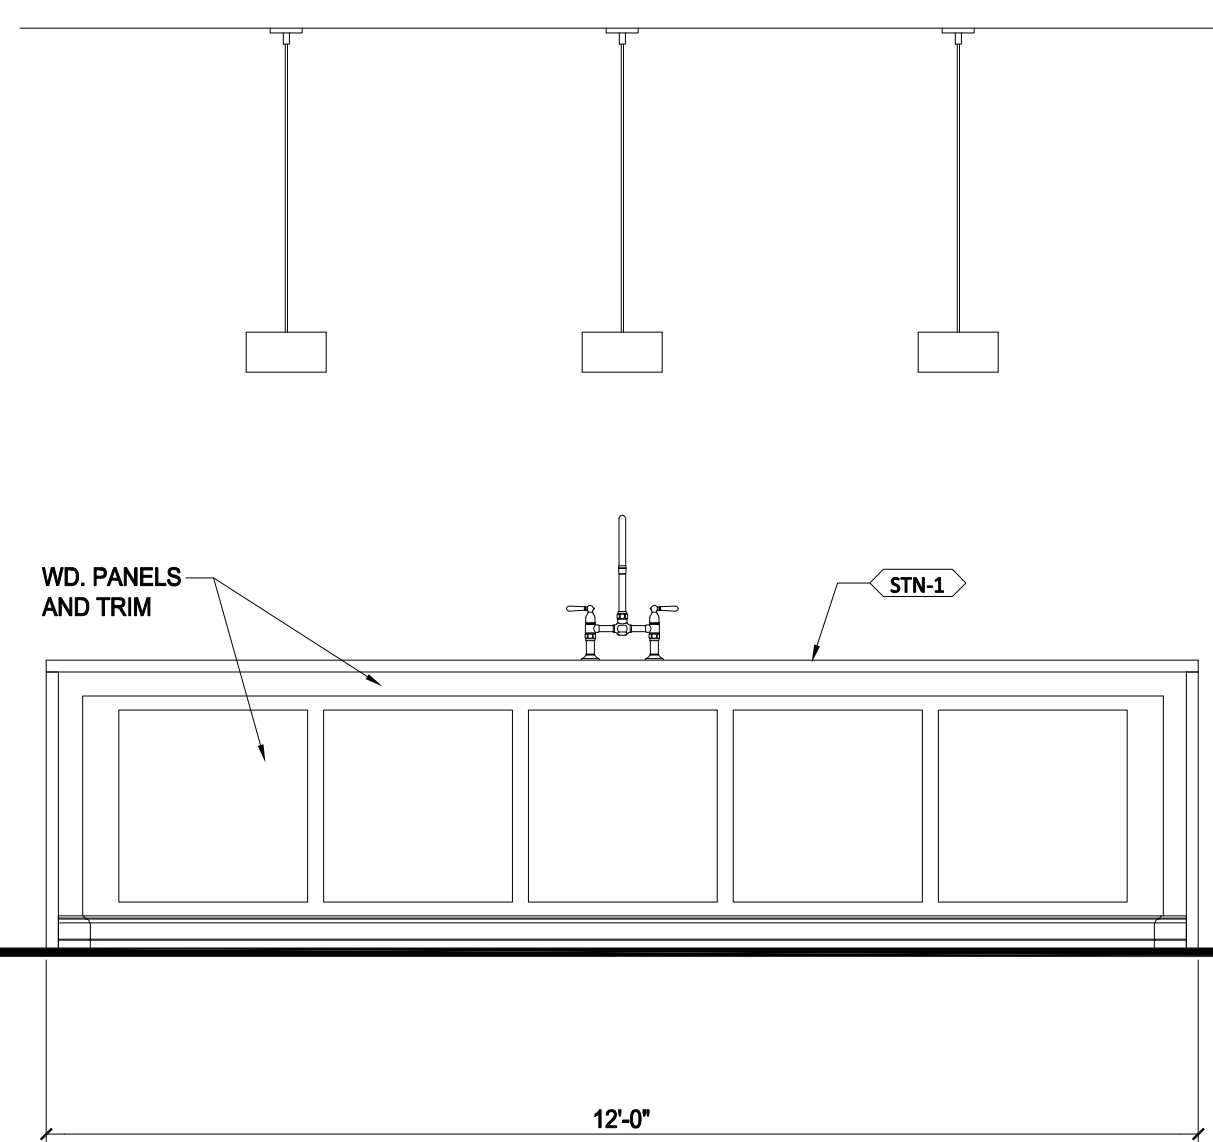


4 KITCHEN ISLAND ELEVATION - UNIT 213
213-A3 1/2" = 1'-0"

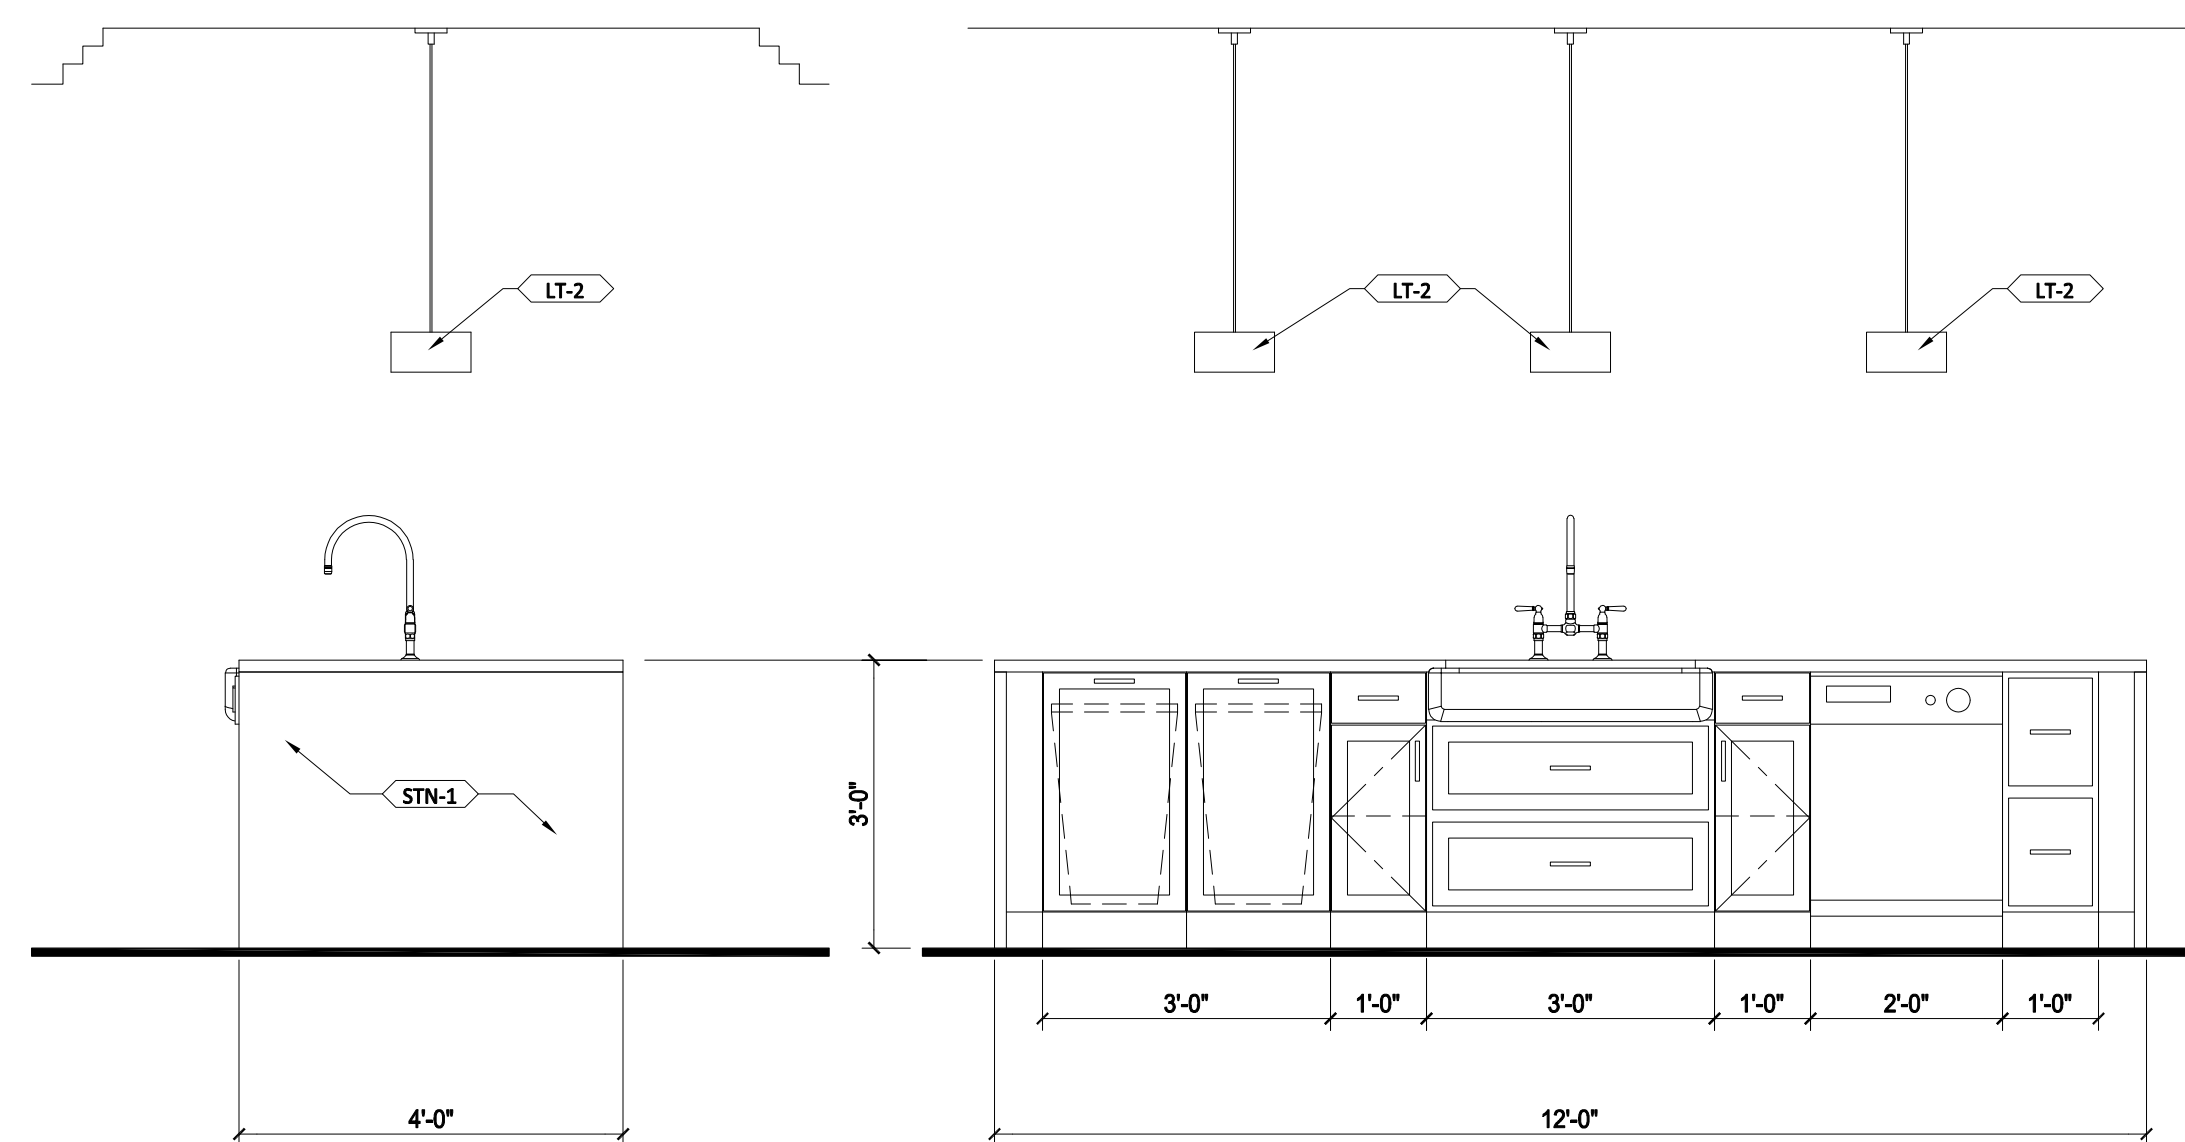

3 KITCHEN ISLAND ELEVATION - UNIT 213
213-A3 1/2" = 1'-0"

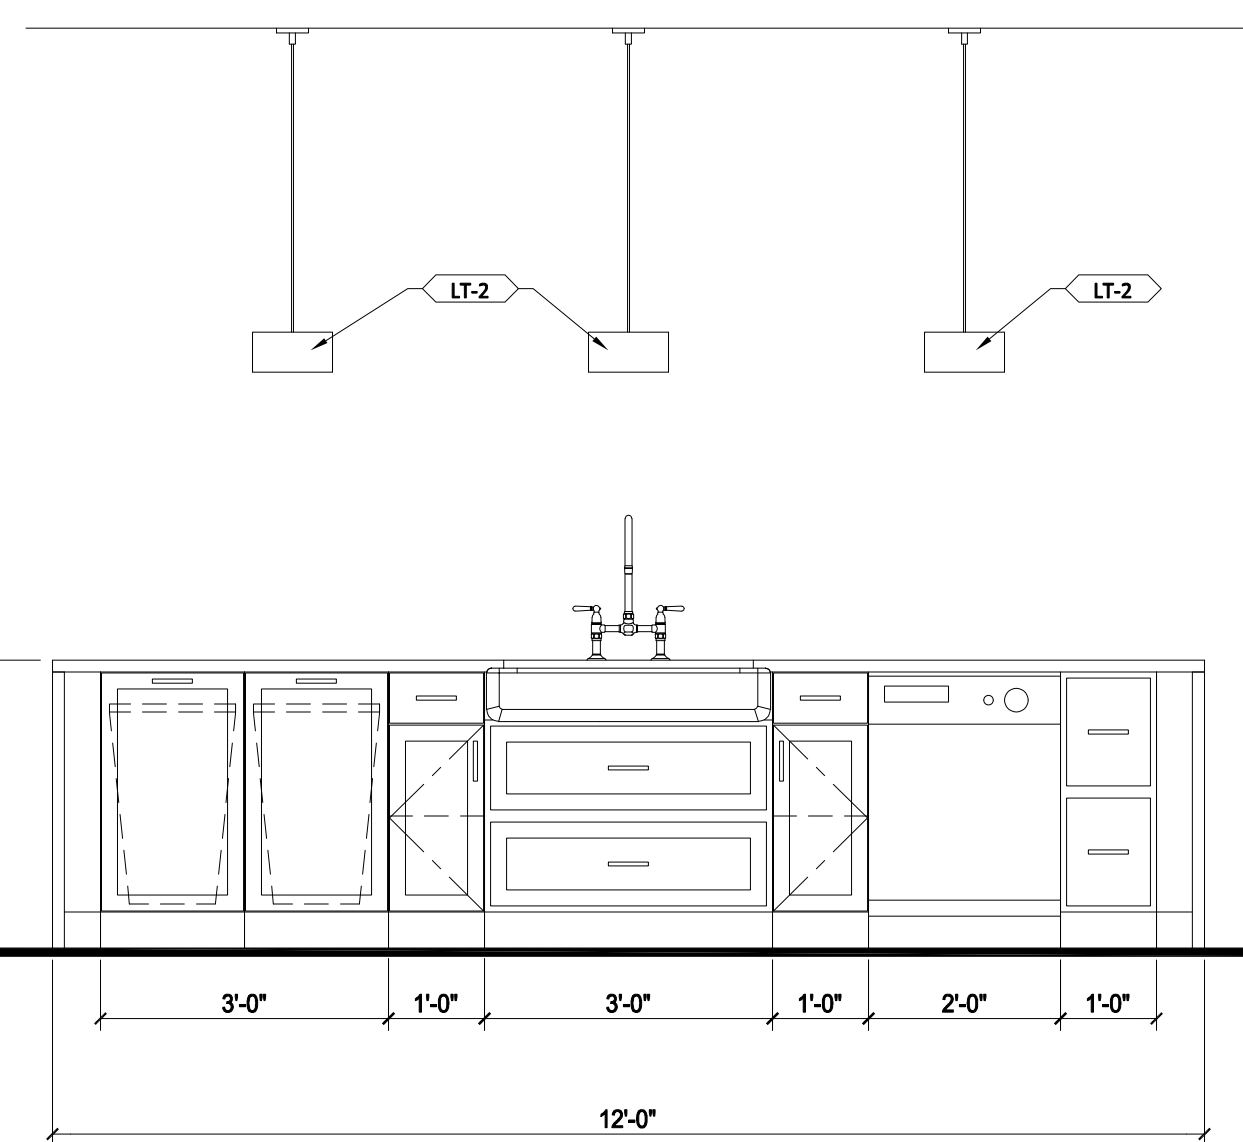

2 KITCHEN ISLAND ELEVATION - UNIT 213
213-A3 1/2" = 1'-0"

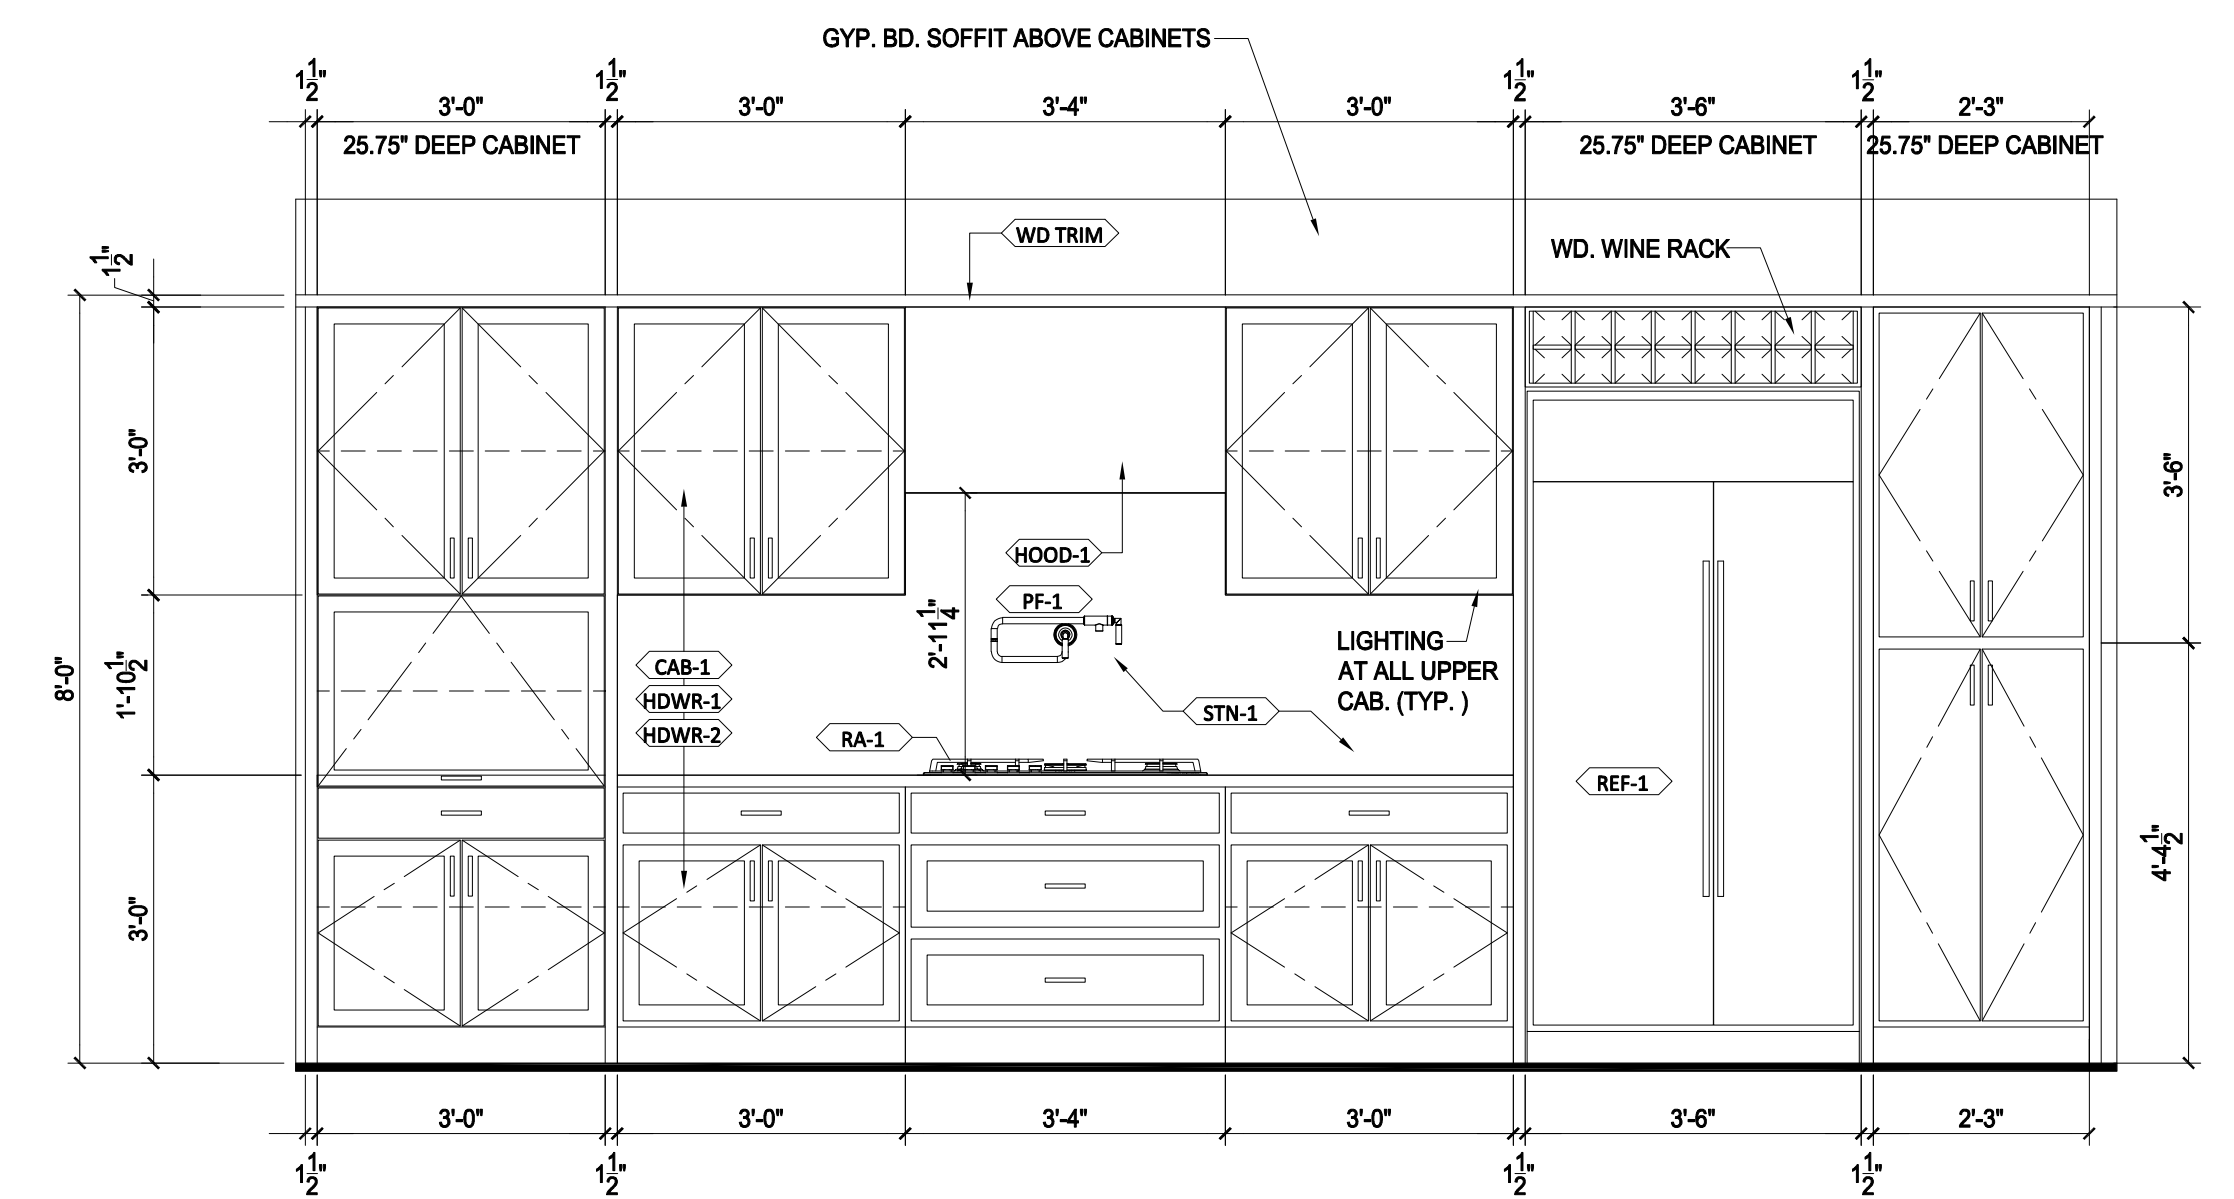

1 KITCHEN ELEVATION - UNIT 213
213-A3 1/2" = 1'-0"

ISSUED FOR
PRICING

ORIGINAL ISSUE:
DATE
REVISIONS:
No. Description Date

2024-1134
PROJECT NUMBER
AJ, JW, TG TG
DRAWN BY CHECKED BY

WESTWAY CONDOMINIUMS

INTERIOR ELEVATIONS

213-A3